




PLAN VIEW

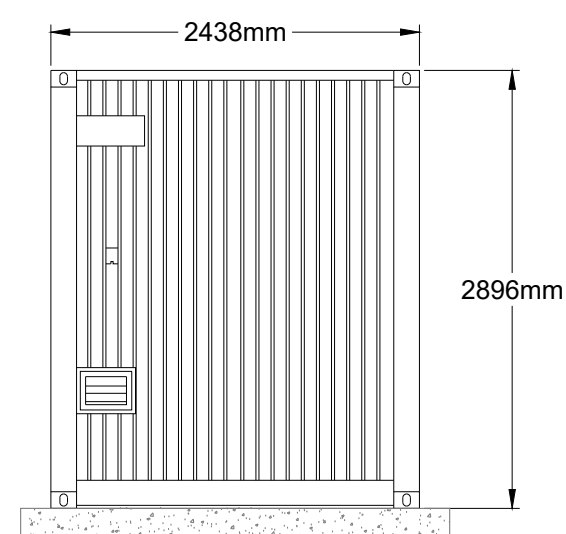


SIDE ELEVATION - 1

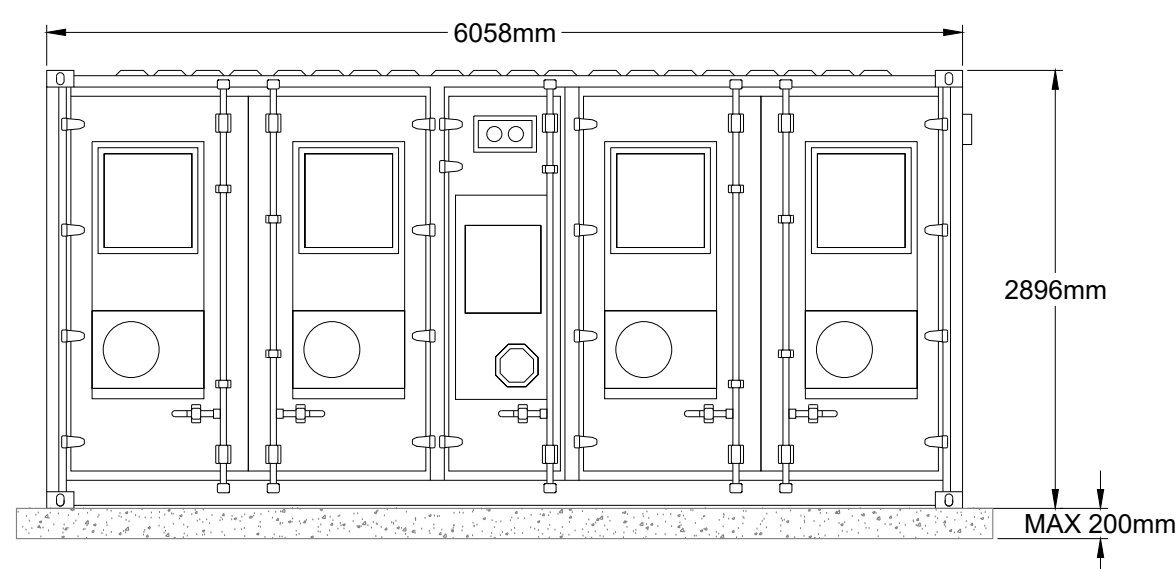

FRONT ELEVATION

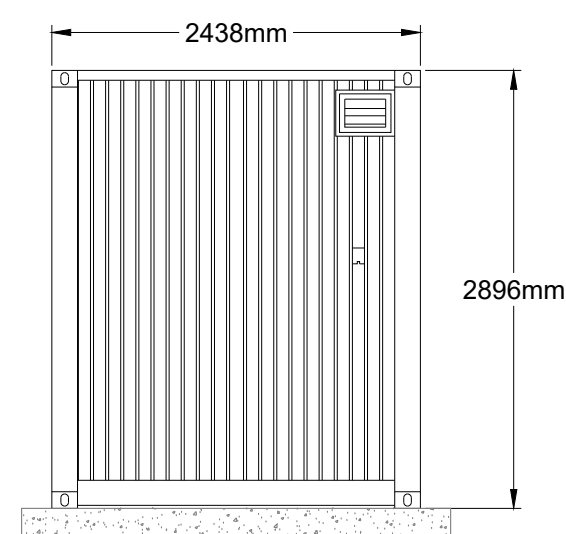


SIDE ELEVATION - 2

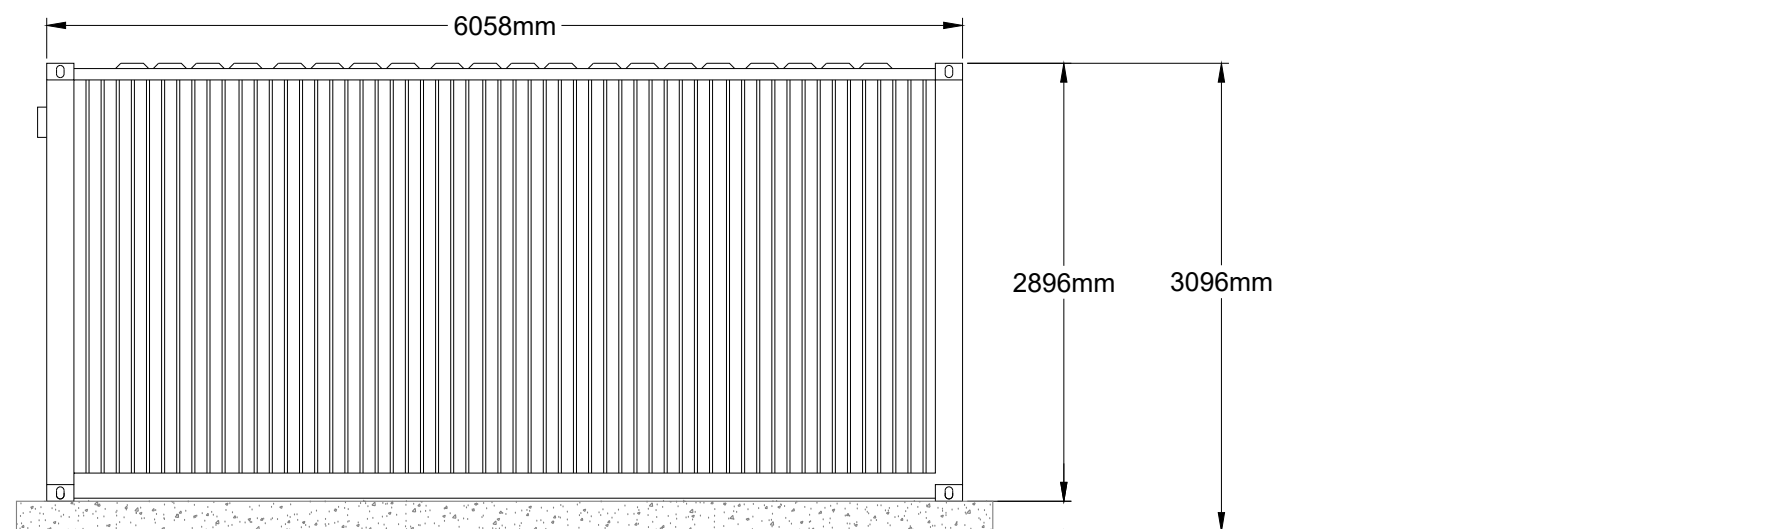

BACK ELEVATION

Notes:
View in conjunction with all relevant documents.
All dimensions to be checked on site before proceeding with work.
To be used only for the status specified.
The information contained therein must not be copied or reproduced in any form without written permission.
All dimensions, levels, and coordinates are in millimetres unless defined.
All areas are approximate and indicative only.
All omissions and discrepancies to be reported in writing to Exagen Development Ltd.
© Exagen Development Limited 2023. Registered in England & Wales Number 11698003.

Rev	Date	Description
<div></div> <div>Exagen Development Limited Millbank Tower 21-24 Millbank London SW1P 4QP</div> <div>+44 (0)3300 100 545 info@exagen.co.uk www.exagen.co.uk</div>		
Client Exagen Development Limited		
Drawing title Typical 20ft Battery Container Elevations		
Project Old Wood Energy Park		
Status Planning Application		
Date 29/11/2023	Scale at A3 1:50	Status code S4
Drawing number WLL02A-EXG-05-ZZ-D-K001		Revision P01