




SECTION AA
SCALE - 1:125

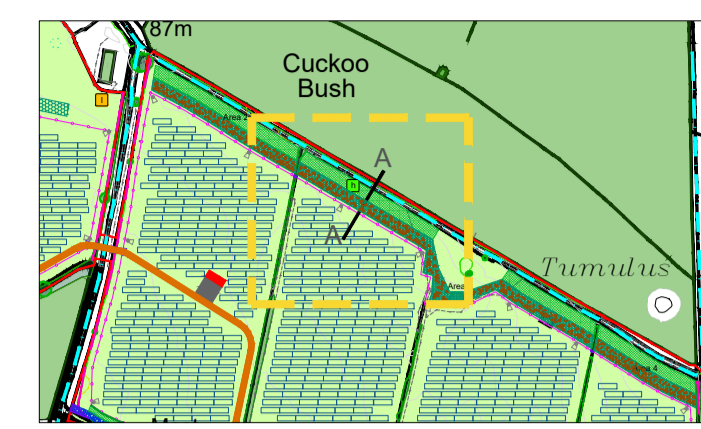

- KEY**
- Landscaping & Ecology Measures**
- Indicative Existing Hedgerow & Trees to be retained
 - Indicative Existing Vegetation to be Removed
 - Public Right of Way (PRoW)
 - Proposed Permissive Path (Educational Route)
 - Proposed Native Instant Hedgerow
 - Proposed Native Hedgerow Planting
 - Proposed Native Hedgerow Infill Planting
 - Proposed Herpetile Hibernaculum
 - Proposed Hedgehog House
 - Proposed Bird & Bat Boxes
 - Proposed Invertebrate Hotel
 - Native Shrub Planting
 - Heavy Standard Native Tree Planting (Woodland)
 - Feathered Native Tree Planting (Woodland)
 - Heavy Standard Native Tree Planting
 - Proposed Grassland Strip
 - Proposed Wildflower Meadow Strip
 - Picnic Benches
- Site Features**
- DEVELOPMENT BOUNDARY
 - NEW ACCESS TRACK
 - EXISTING ACCESS TRACK TO BE WIDENED (WOOD LANE)
 - INDICATIVE SOLAR PV ARRAY
 - INVERTER
 - HARDSTAND
 - SUBSTATION COMPOUND
 - TEMPORARY CONSTRUCTION COMPOUND
 - FENCE LINE
 - GATE
 - CCTV COLUMN (SIZE SHOWN INDICATIVELY)
- SECTION**
- GROUND
 - PERIMETER FENCING
 - SOLAR PANELS (SIDE ELEVATION)
 - SOLAR PANELS (FRONT ELEVATION)
 - WOODLAND PLANTING
 - GRASSLAND STRIP
 - HEDGEROW
 - USERS
- | Ver. | Date | Comments |
|------|------------|-------------------------|
| D | 22/07/2022 | Amendment to dimensions |
| C | 11/07/2022 | Amendment to Key |
| B | 19/01/2022 | Amendment to mitigation |
| A | 21/12/2021 | |

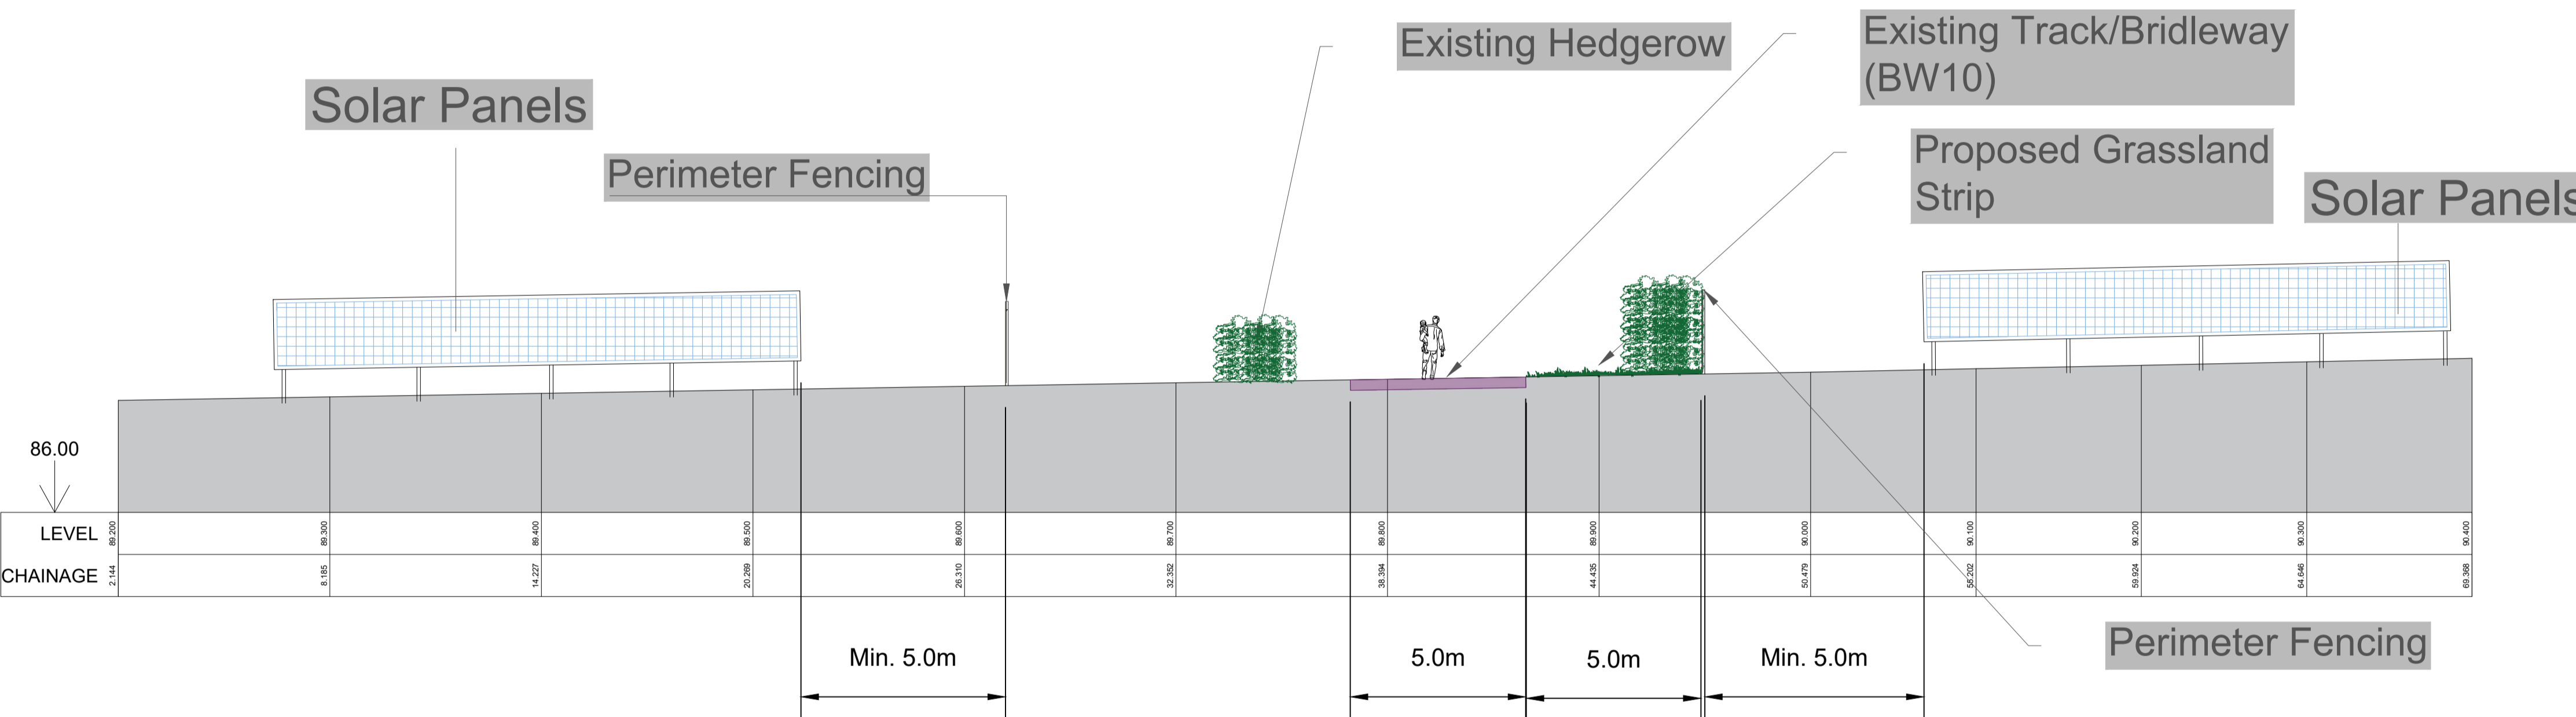


SECTION BB
SCALE - 1:125

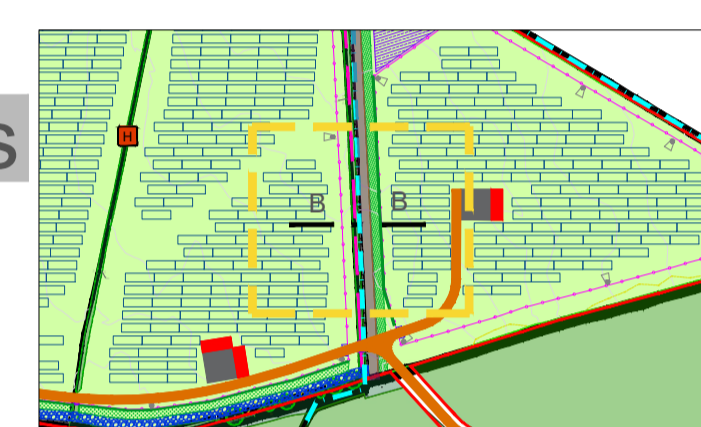

- SECTION**
- GROUND
 - PERIMETER FENCING
 - SOLAR PANELS (SIDE ELEVATION)
 - SOLAR PANELS (FRONT ELEVATION)
 - WOODLAND PLANTING
 - GRASSLAND STRIP
 - HEDGEROW
 - USERS



SECTION CC
SCALE - 1:125

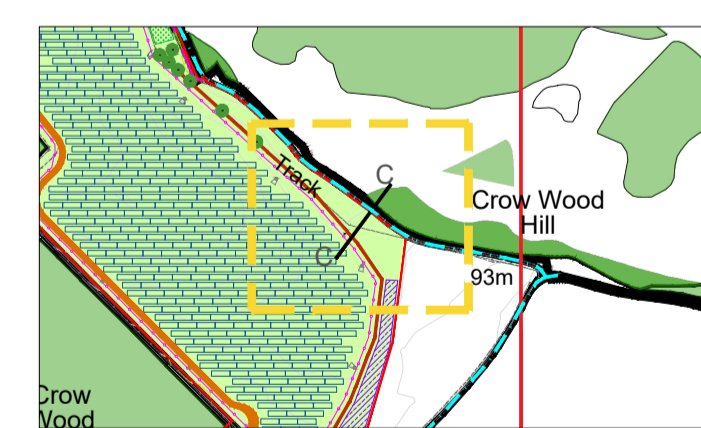

neo ENVIRONMENTAL
Warrington Office: T:01925 661 716 E: info@neo-environmental.co.uk

Glasgow Office: T: 0141 773 6262 E: info@neo-environmental.co.uk
 Naas Office: T:00353 (0)45 844250 E: info@neo-environmental.ie
 Ballymena Office: T:0282 565 0413 E: info@neo-environmental.co.uk

Project: Kingston Solar Farm
Client: RES
Drawing: PRoW Section Plans

Project No.: NEO00763
Drawing No.: NEO00763_0411_C Figure 14
Drawn: JM **Checked:** MM **Approved:** PN

Scale: AS SHOWN @ A1 **Revision:** D
Date: 22 July 2022