


All Intellectual Property Rights (including copyright) in or arising out of this drawing and the building works depicted are owned by Pegasus Planning Group Ltd (Pegasus Group) and may not be reproduced and/or copied without a written licence. Pegasus Group accepts no liability for any use of this drawing other than for its original purpose and by the original client except in circumstances where approval for use has been supplied by Pegasus Group in writing. Use only written dimensions. Drawing prepared for planning application purposes only. DO NOT SCALE (or use) for construction, sales or any other purpose. Any queries to be reported to Pegasus Group for clarification. © Pegasus Planning Group Limited. © Crown copyright and database rights OS 100042093. Promap Licence number 100020449. EmagSite Licence number 0100031673. Terms & Conditions @pegasusgroup.co.uk



P21-2533_EN_06 Rev E - Landscape Strategy Plan (NTS)

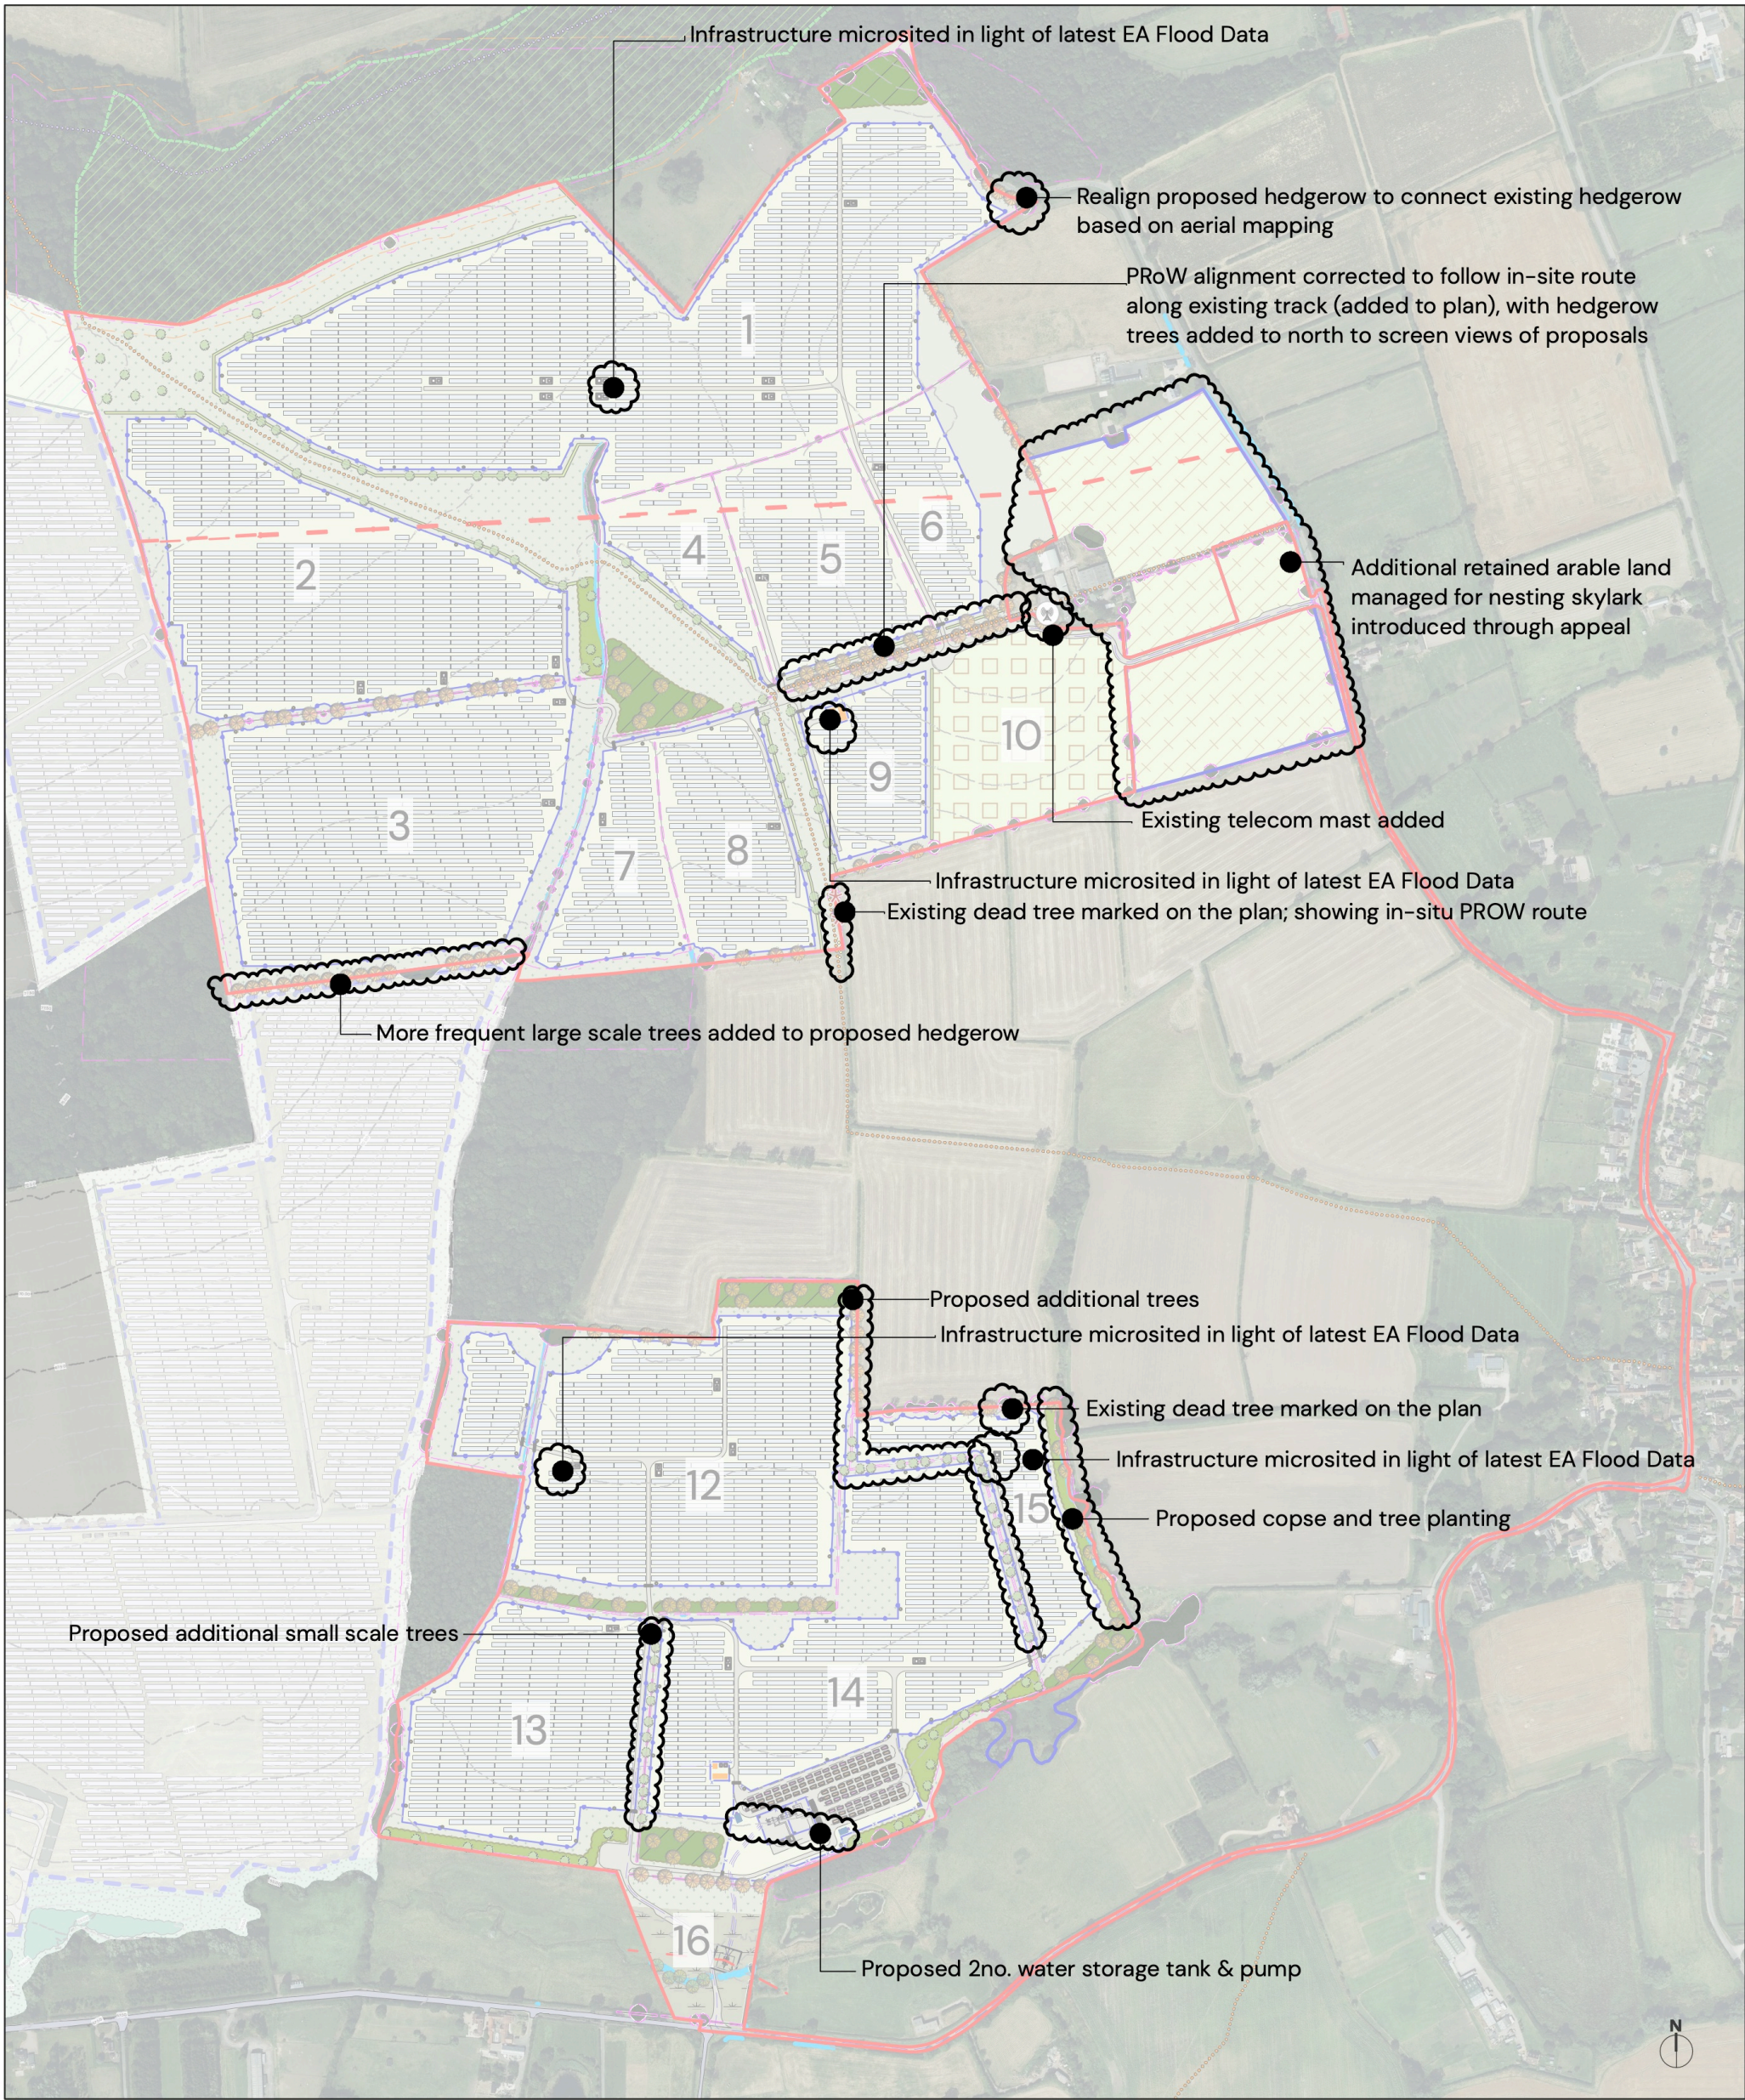

P25-1631_EN_02A - Enhanced Landscape Strategy Plan (NTS)
Amends made between P21-2533_EN_06 Rev E and P25-1631_EN_02 highlighted by text and revision cloud

- General updates:**
- Aerial mapping replace OS mapping
 - Adjacent site added to illustrate cumulative effect / development context
 - Show proposed tree canopy in mature canopy size
 - Contour added to the plan
 - Adding Land Under Applicant's Control Boundary as a blue line
 - Adjacent private woodland added