


- Site Features**
- DEVELOPMENT BOUNDARY
  - NEW ACCESS TRACK
  - INDICATIVE SOLAR PV ARRAY
  - FENCE LINE
  - GATE (FENCE)
  - CCTV
  - SECTION LINES

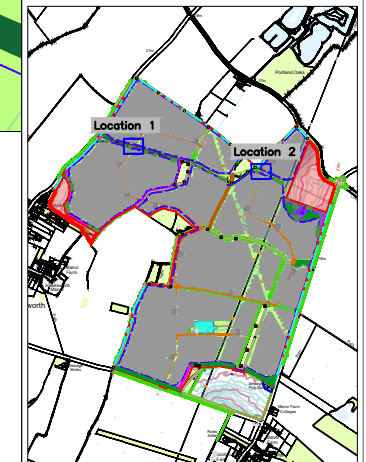


Drawn By: Jamie McGhee  
 Address: Wright Business Centre  
 1 Lonmay Road  
 Glasgow  
 G33 4EL

Ver.	Date	Comments
B	29/11/2022	Amendment to layout
A	30/09/2022	

Neo Environmental  
 Naas Office: T:00353 (0)45 844250 E: info@neo-environmental.ie  
 Glasgow Office: T: 0141 773 6262 E: info@neo-environmental.co.uk  
 Warrington Office: T:01925 661716 E: info@neo-environmental.co.uk  
 Ballymena Office: T:02890517092 E: info@neo-environmental.co.uk

**Project:** Longhedge Solar Farm  
**Client:** RES  
**Drawing:** Indicative Access Track Detail with Bridleway Crossing  
**Project No.:** NEO00782  
**Drawing No.:** NEO00782\_0271\_B Figure 15  
**Drawn:** JM **Checked:** MM **Approved:** PN  
**Scale:** AS SHOWN @ A3 **Revision:** B  
**Date:** 29 November 2022

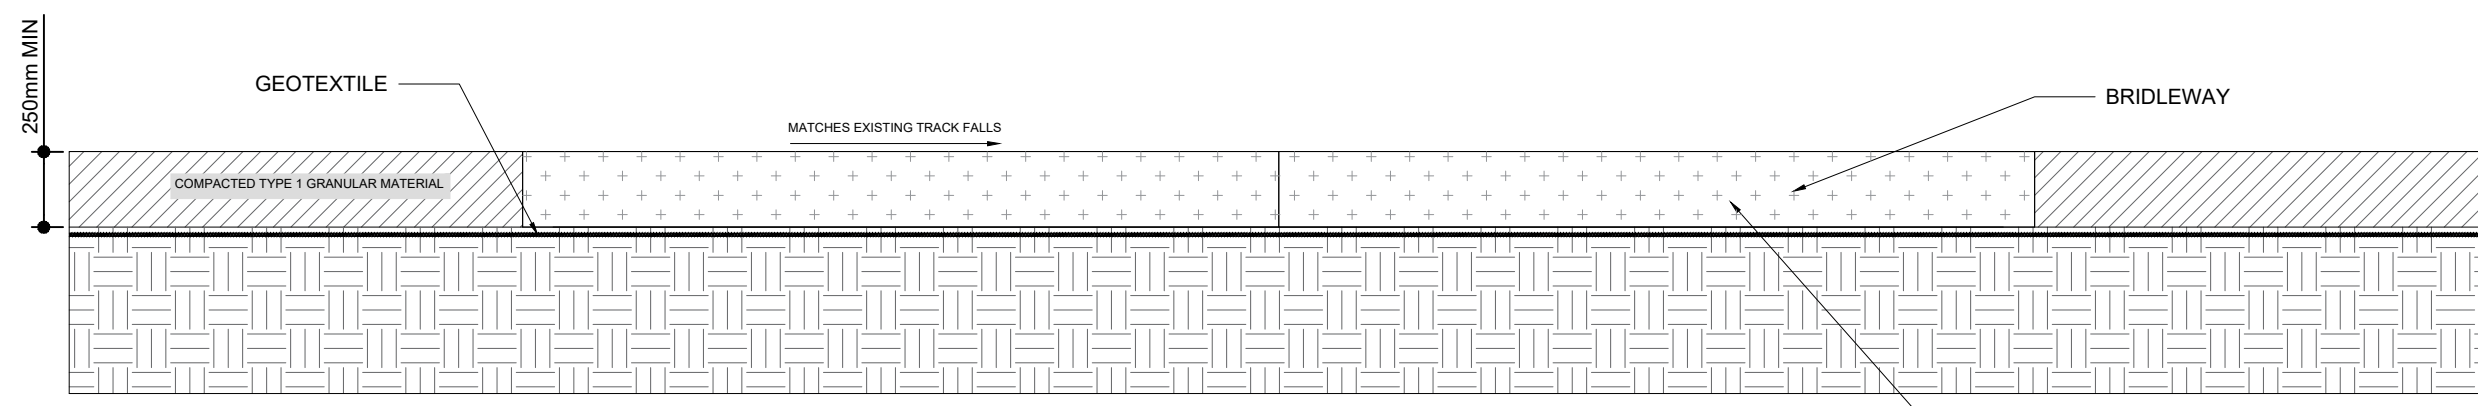

**INDICATIVE TRACK CONSTRUCTION AT BRIDLEWAY CROSSING (1:25)**

WHERE EXISTING BRIDLEWAY IS NOT SUITABLE FOR VEHICULAR TRAFFIC, EXCAVATE AND REPLACE WITH COMPACTED TYPE 1 GRANULAR MATERIAL.