


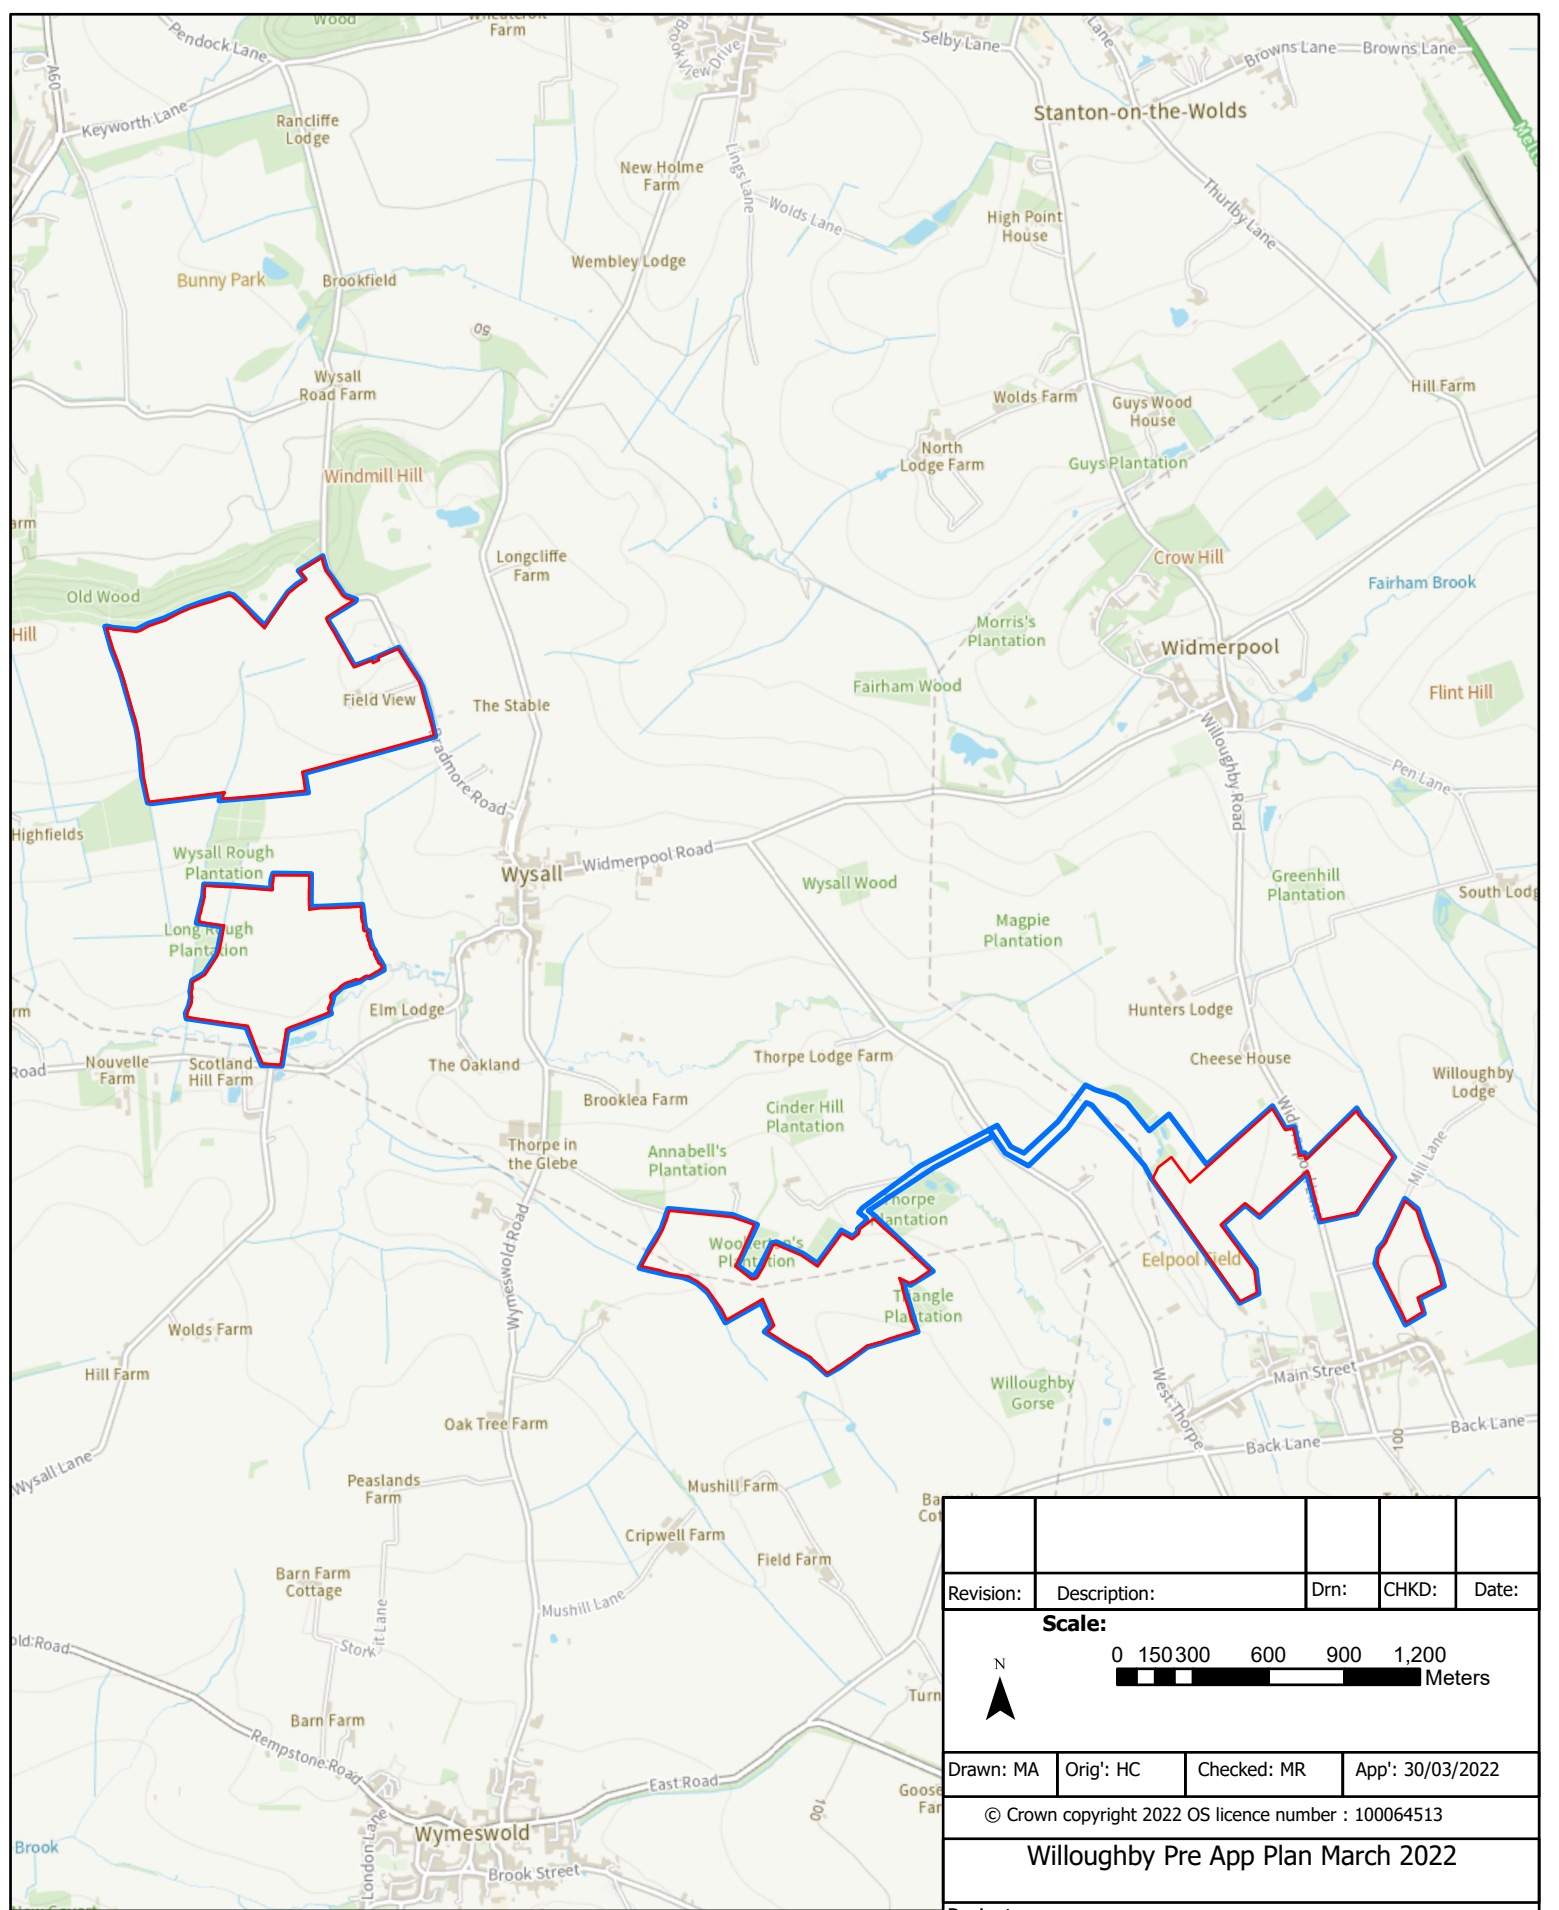


Legend

Layer2

- ▬ Land Under Applicants Control
- ▬ Site Location

Revision:	Description:	Drn:	CHKD:	Date:
-----------	--------------	------	-------	-------

Scale:

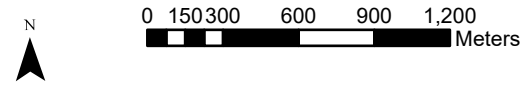

Drawn: MA	Orig': HC	Checked: MR	App': 30/03/2022
-----------	-----------	-------------	------------------

© Crown copyright 2022 OS licence number : 100064513

Willoughby Pre App Plan March 2022

Project:	WILLOUGHBY		
Title:	Location Plan		
Scale:	Ref:	Sheet:	
1:15,000@A4	EXA/2022/03	1/1	



Energising a cleaner tomorrow
15th Floor, Millbank Tower, 21-24 Millbank, London SW1P 4QP
T: +44 (0)3300 100 545 E: info@exagen.co.uk W: exagen.co.uk