


- Site Features**
- DEVELOPMENT BOUNDARY
 - EXCLUDED FROM DEVELOPMENT BOUNDARY
 - NEW ACCESS TRACK
 - INDICATIVE SOLAR PV ARRAY
 - FENCE LINE
 - PERMISSIVE PATHS
 - CCTV
 - SECTION LINE

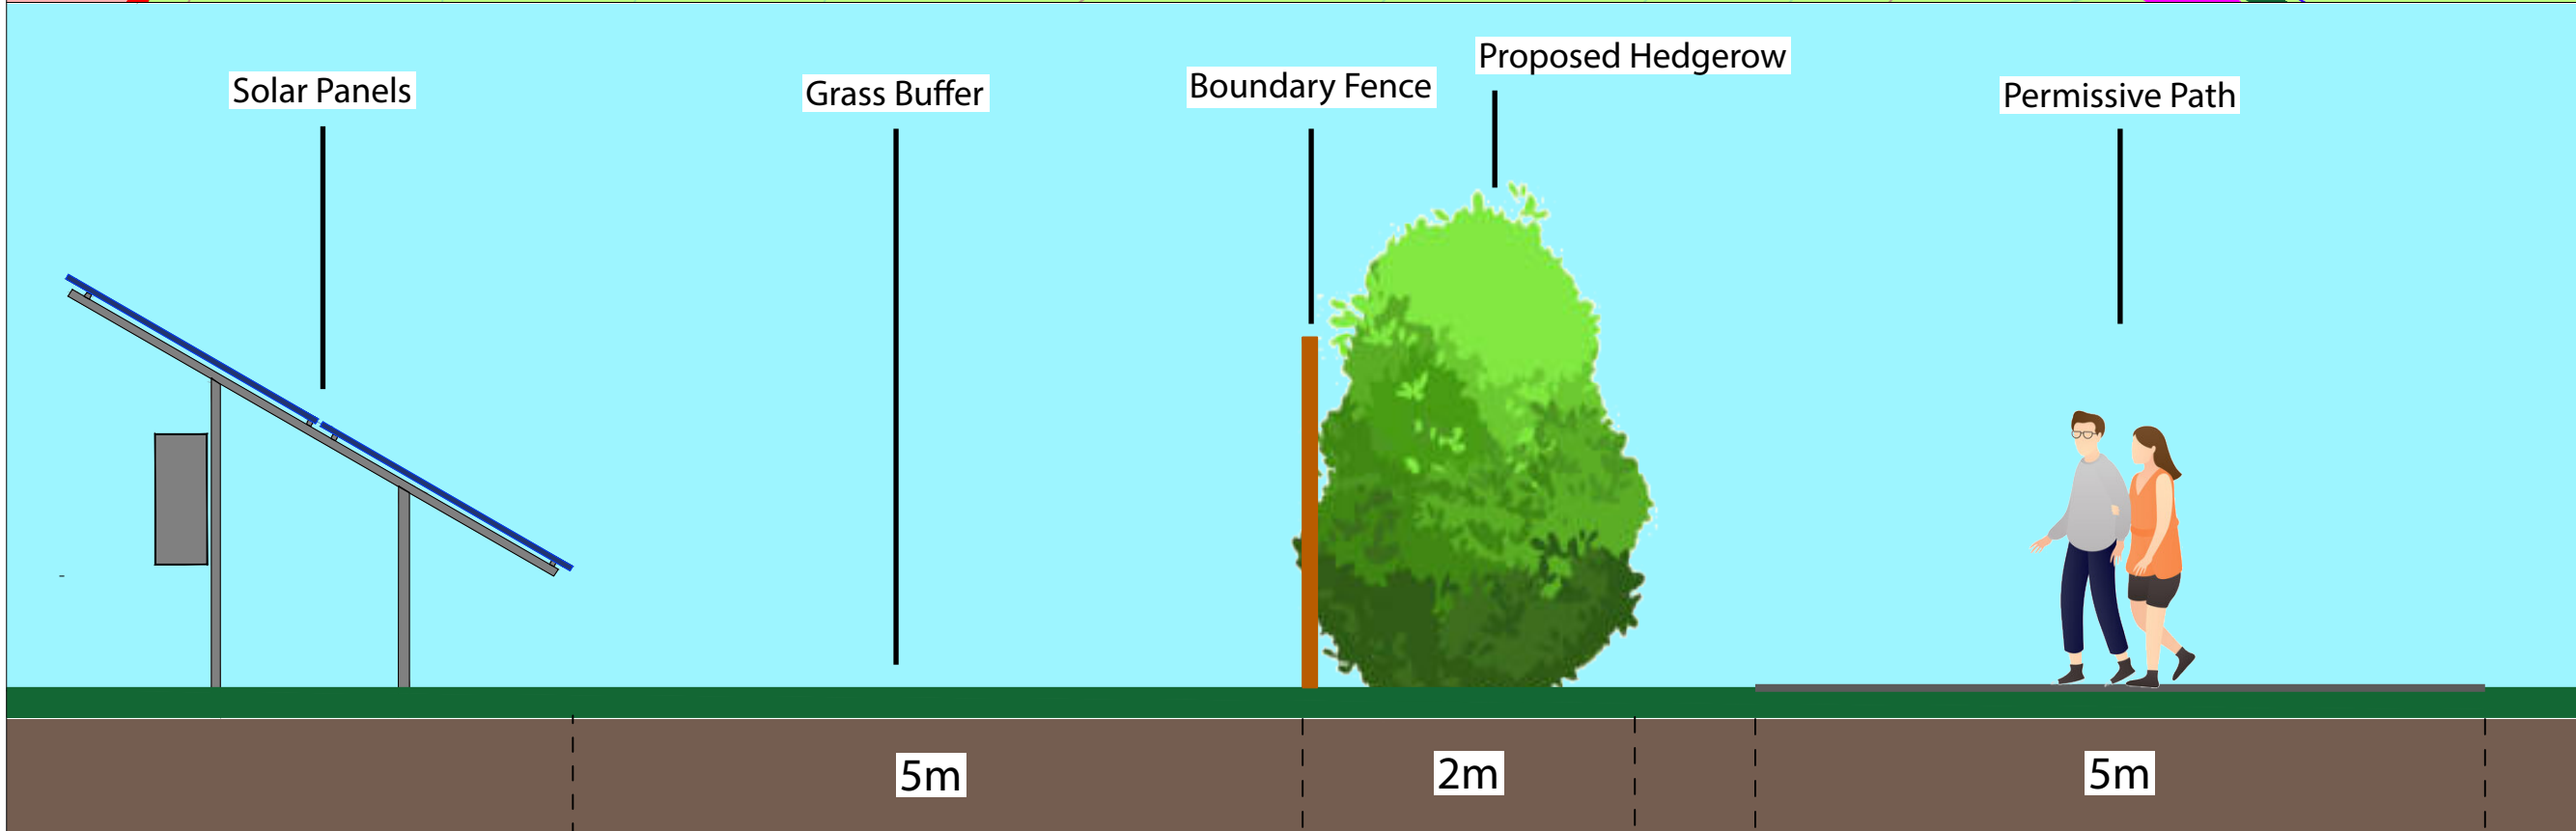

Drawn By: Jamie McGhee
 Address: Wright Business Centre
 1 Lonmay Road
 Glasgow
 G33 4EL

Ver.	Date	Comments

A 05/07/2023

Naas Office: T:00353 (0)45 844250 E: info@neo-environmental.ie
 Glasgow Office: T: 0141 773 6262 E: info@neo-environmental.co.uk
 Warrington Office: T:01925 661716 E: info@neo-environmental.co.uk
 Ballymena Office: T:02890517092 E: info@neo-environmental.co.uk

Project: Longhedge Solar Farm
Client: RES
Drawing: New Permissive Path Section
Project No.: NEO00782
Drawing No.: NEO00782_0271_A Figure 13
Drawn: JM **Checked:** MM **Approved:** PN
Scale: AS SHOWN @ A3 **Revision:** A
Date: 05 July 2023

Location 1 @ 1:50

© Neo Environmental Limited unless otherwise stated.
 Do not scale from drawing-use dimensioned figures only