
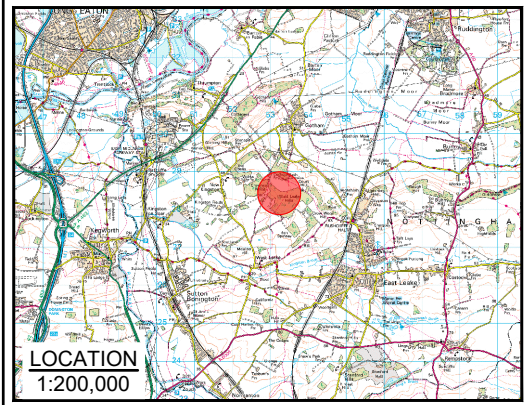


KEY:
 DEVELOPMENT BOUNDARY



SITE LOCATION - NOT TO SCALE



2	LJ	CC	SR	2021-12-06	Minor boundary amendment
1	LJ	CC	SR	2021-10-07	First Issue
ISSUE	DRAWN	CHKD	APPD	DATE	REVISION NOTES

PURPOSE	PROJECTION
PERMITTING	OSGB 1936
SCALE	DATUM
1:10,000 @A3	N/A
LAYOUT DRAWING	T-LAYOUT NO
N/A	N/A

PROJECT TITLE
KINGSTON SOLAR FARM


DRAWING TITLE
**FIGURE 2
SITE LOCATION MAP**

RES DRAWING NUMBER	REV
04533-RES-LAY-DR-PT-002	2

THIS DRAWING IS THE PROPERTY OF RENEWABLE ENERGY SYSTEMS LIMITED AND NO REPRODUCTION MAY BE MADE IN WHOLE OR IN PART WITHOUT PERMISSION



BEAUFORT COURT,
EGG FARM LANE,
KINGS LANGLEY,
HERTS WD4 8LR, UK
TEL +44 (0) 1923 299200
WWW.RES-GROUP.COM

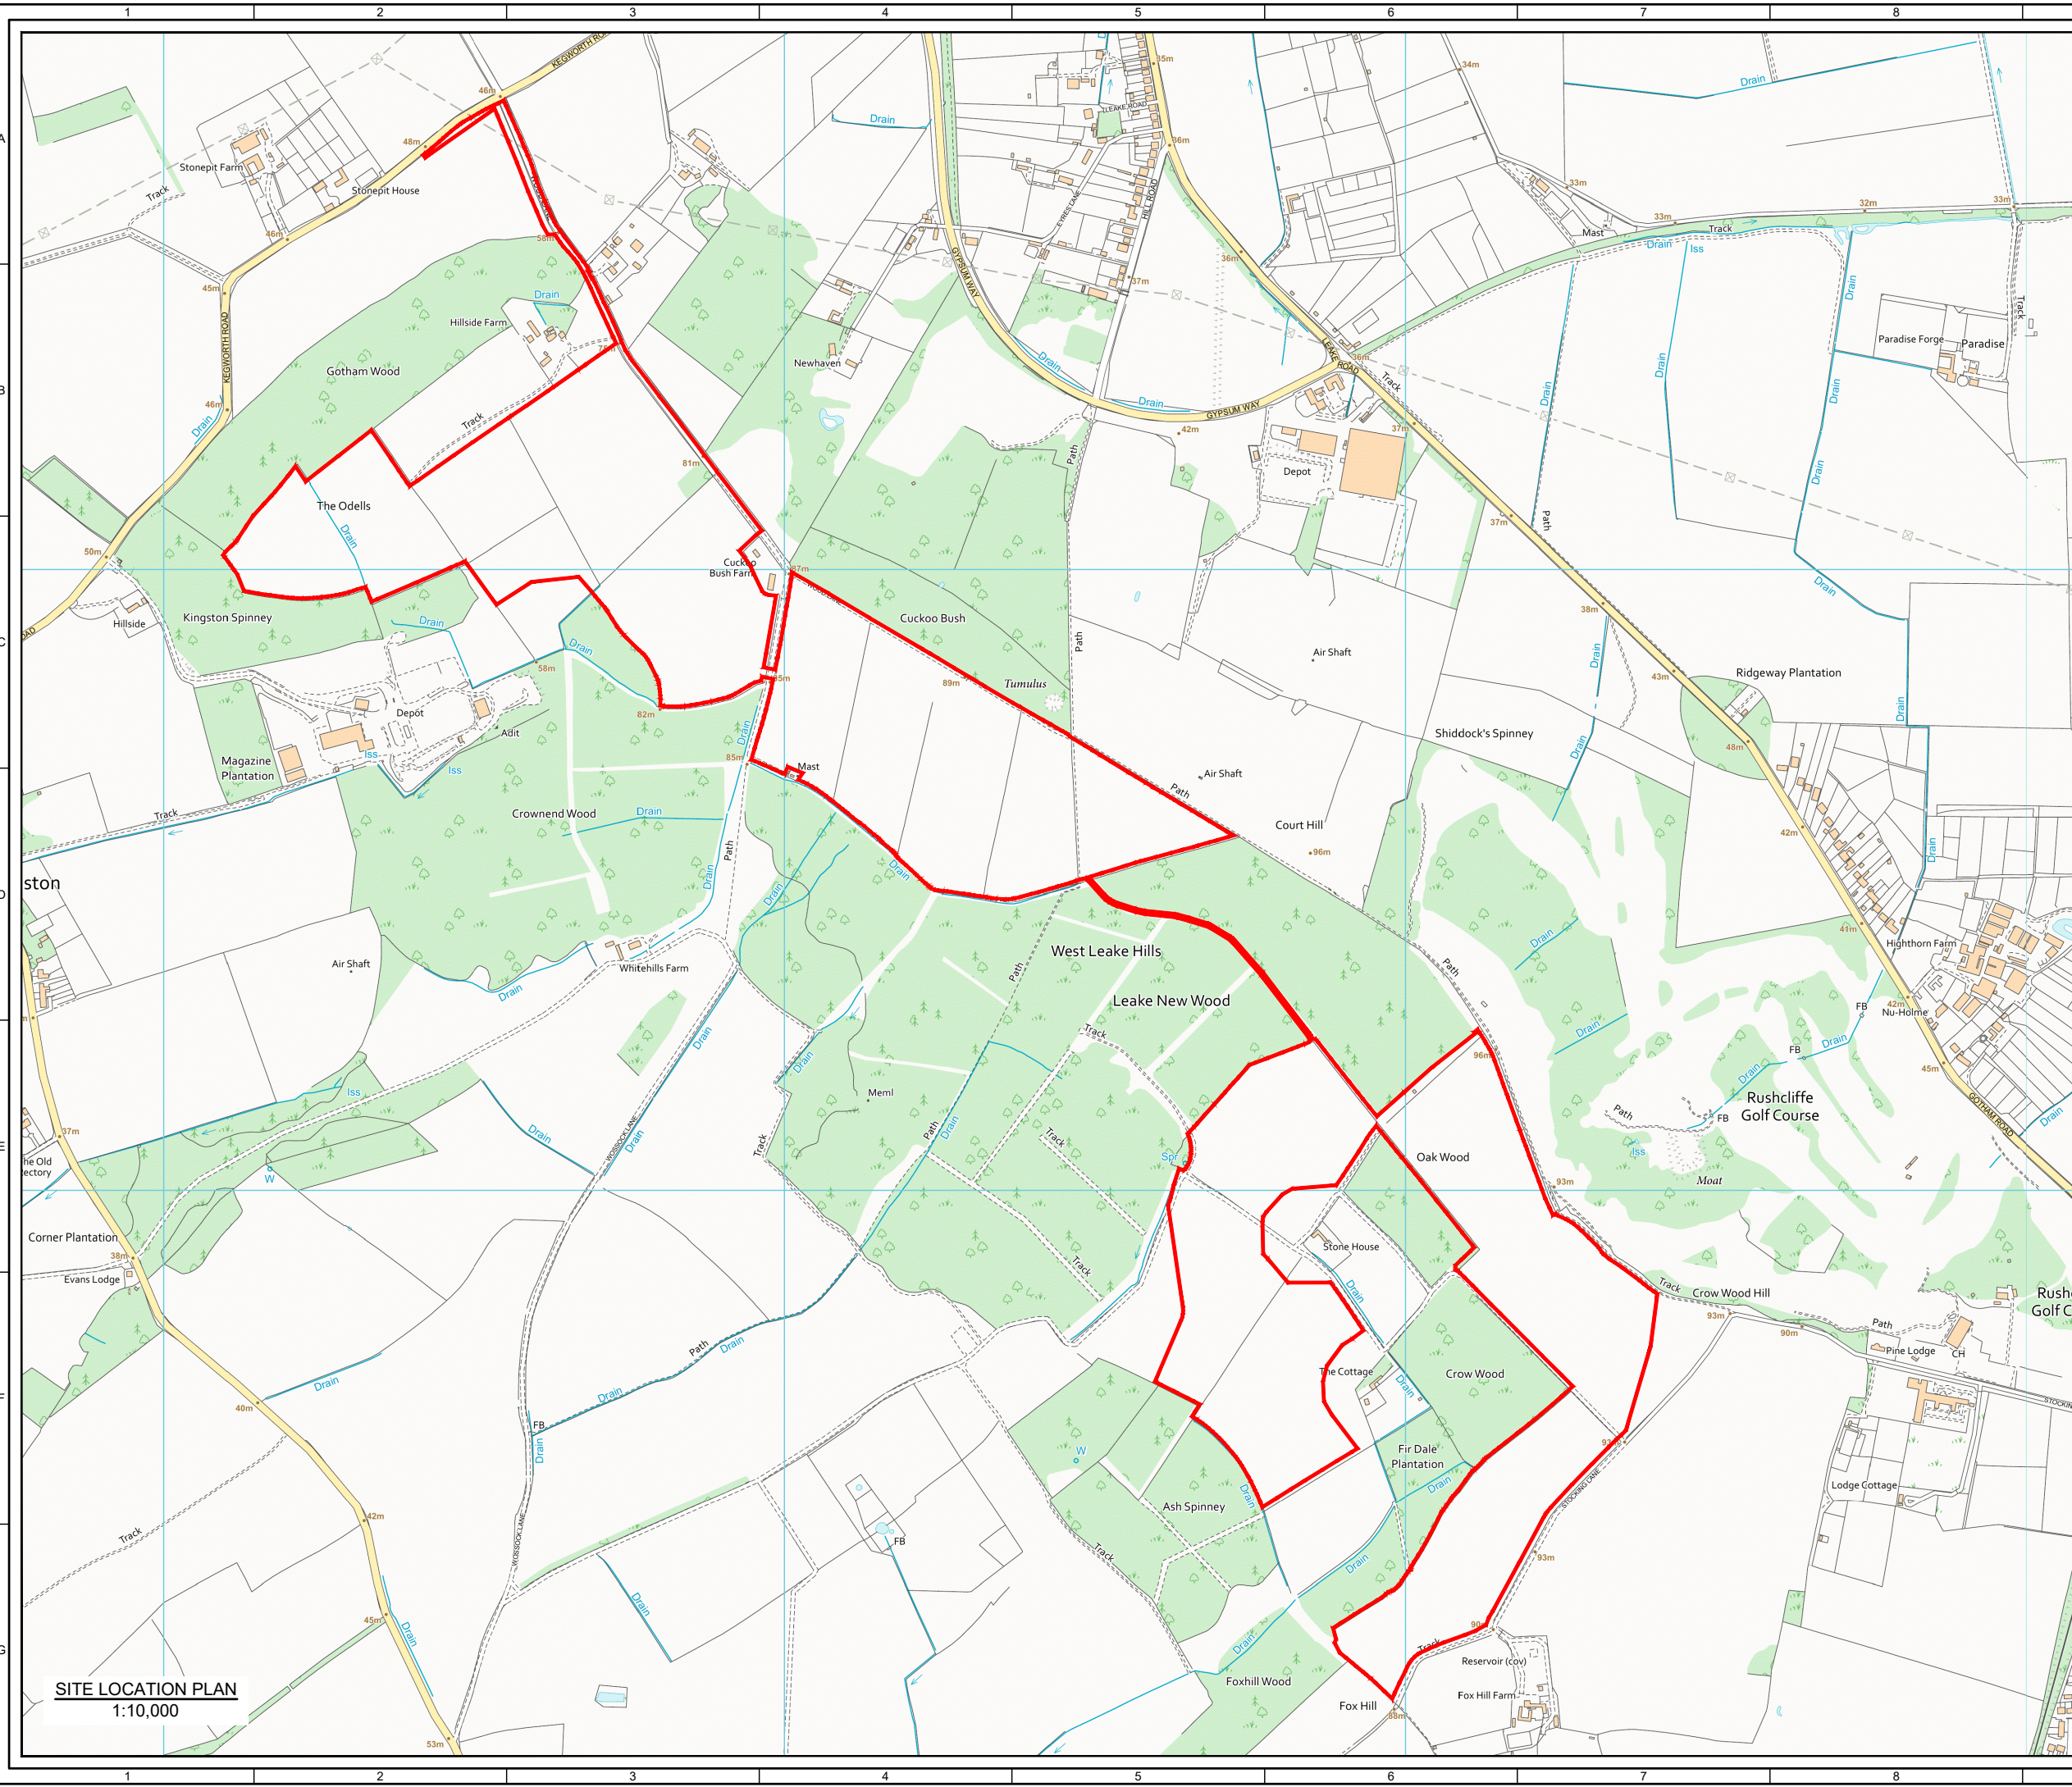

SITE LOCATION PLAN
1:10,000