
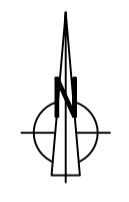


- KEY:**
- DEVELOPMENT BOUNDARY
  - NEW ACCESS TRACK
  - EXISTING ACCESS TRACK TO BE WIDENED (WOOD LANE)
  - INDICATIVE SOLAR PV ARRAY
  - INVERTER
  - HARDSTAND
  - SUBSTATION COMPOUND
  - TEMPORARY CONSTRUCTION COMPOUND
  - SPARES CONTAINERS
  - FENCE LINE
  - GATE
  - CCTV COLUMN (SIZE SHOWN INDICATIVELY)
  - INDICATIVE INFILTRATION POND LOCATION

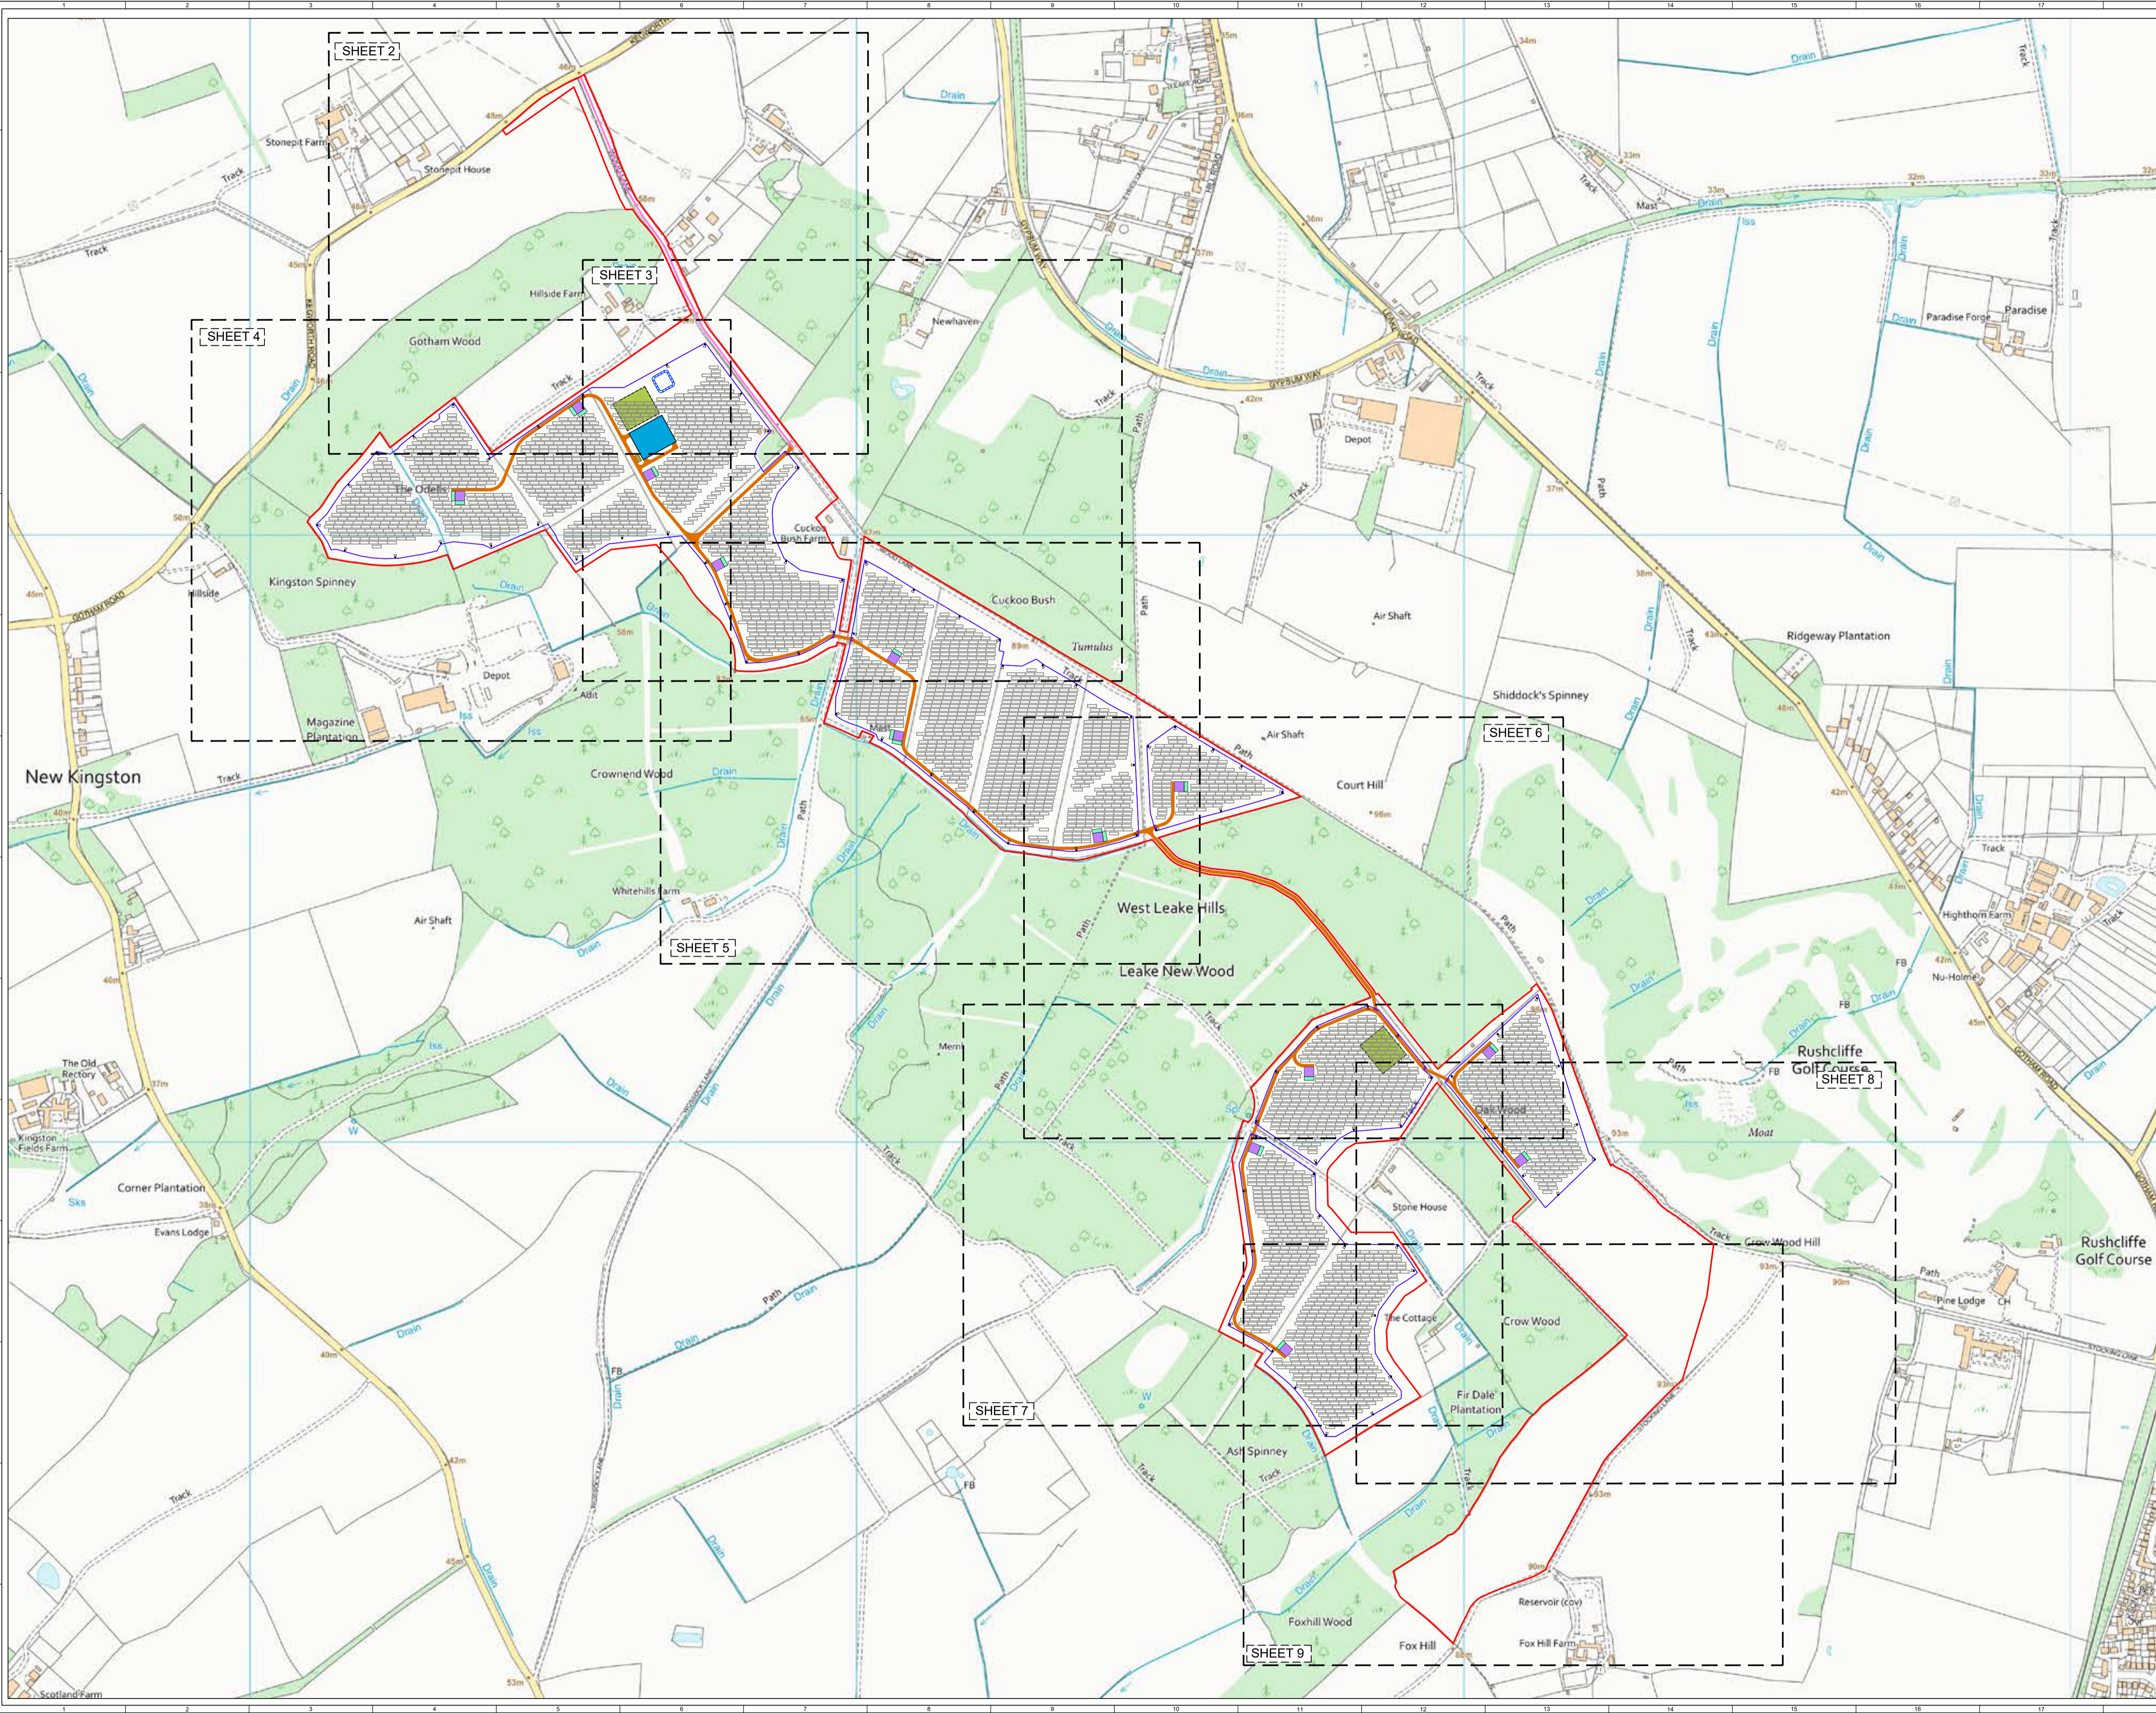

OVERVIEW  
SHEET 1 OF 9

4	FG	EB	EB	2023-02-07	Update to infrastructure layout	
3	FG	MC	CC	2022-11-03	Update to infrastructure layout	
2	LJ	MC	CC	2021-11-12	Minor amendment to development boundary	
1	LJ	MC	SR	2021-10-13	First Issue	
ISSUE		DRAWN	CHKD	APPD	DATE	REVISION NOTES
PURPOSE		PERMITTING		OSGB 1936		
SCALE		1:5,000		@ A1		
LAYOUT DWG		N/A		LEVEL DATUM N/A		
				T-LAYOUT NO. N/A		


PROJECT TITLE  
**KINGSTON SOLAR**

DRAWING TITLE  
**FIGURE 5  
INFRASTRUCTURE LAYOUT**

RES DRAWING NUMBER  
**04533-RES-LAY-DR-XX-002**


REV  
**4**

THIS DRAWING IS THE PROPERTY OF RENEWABLE ENERGY SYSTEMS LIMITED AND NO REPRODUCTION MAY BE MADE IN WHOLE OR IN PART WITHOUT PERMISSION.



BEAUFORT COURT,  
EGG FARM LANE,  
KINGS LANGLEY,  
HERTS WD4 8LN, UK  
TEL: +44 (0) 1923 29020  
WWW.RES-GROUP.COM


- KEY:**
- DEVELOPMENT BOUNDARY
  - NEW ACCESS TRACK
  - EXISTING ACCESS TRACK TO BE WIDENED (WOOD LANE)
  - INDICATIVE SOLAR PV ARRAY
  - INVERTER
  - HARDSTAND
  - SUBSTATION COMPOUND
  - TEMPORARY CONSTRUCTION COMPOUND
  - SPARES CONTAINERS
  - FENCE LINE
  - GATE
  - CCTV COLUMN (SIZE SHOWN INDICATIVELY)
  - INDICATIVE INFILTRATION POND LOCATION

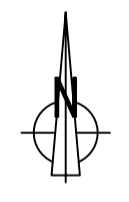


OVERVIEW  
SHEET 2 OF 9

ISSUE	DRAWN	CHKD	APPD	DATE	REVISION NOTES
4	FG	EB	EB	2023-02-07	Update to infrastructure layout
3	FG	MC	CC	2022-11-03	Update to infrastructure layout
2	LJ	MC	CC	2021-11-12	Minor amendment to development boundary
1	LJ	MC	SR	2021-10-13	First Issue

PURPOSE		PERMITTING	COORDINATES
SCALE		1:1250 @ A1	OSGB 1936
LAYOUT DWG		N/A	T.LAYOUT NO. N/A
PROJECT TITLE			
KINGSTON SOLAR			
DRAWING TITLE			
FIGURE 5 INFRASTRUCTURE LAYOUT			
RES DRAWING NUMBER			REV
04533-RES-LAY-DR-XX-002			4

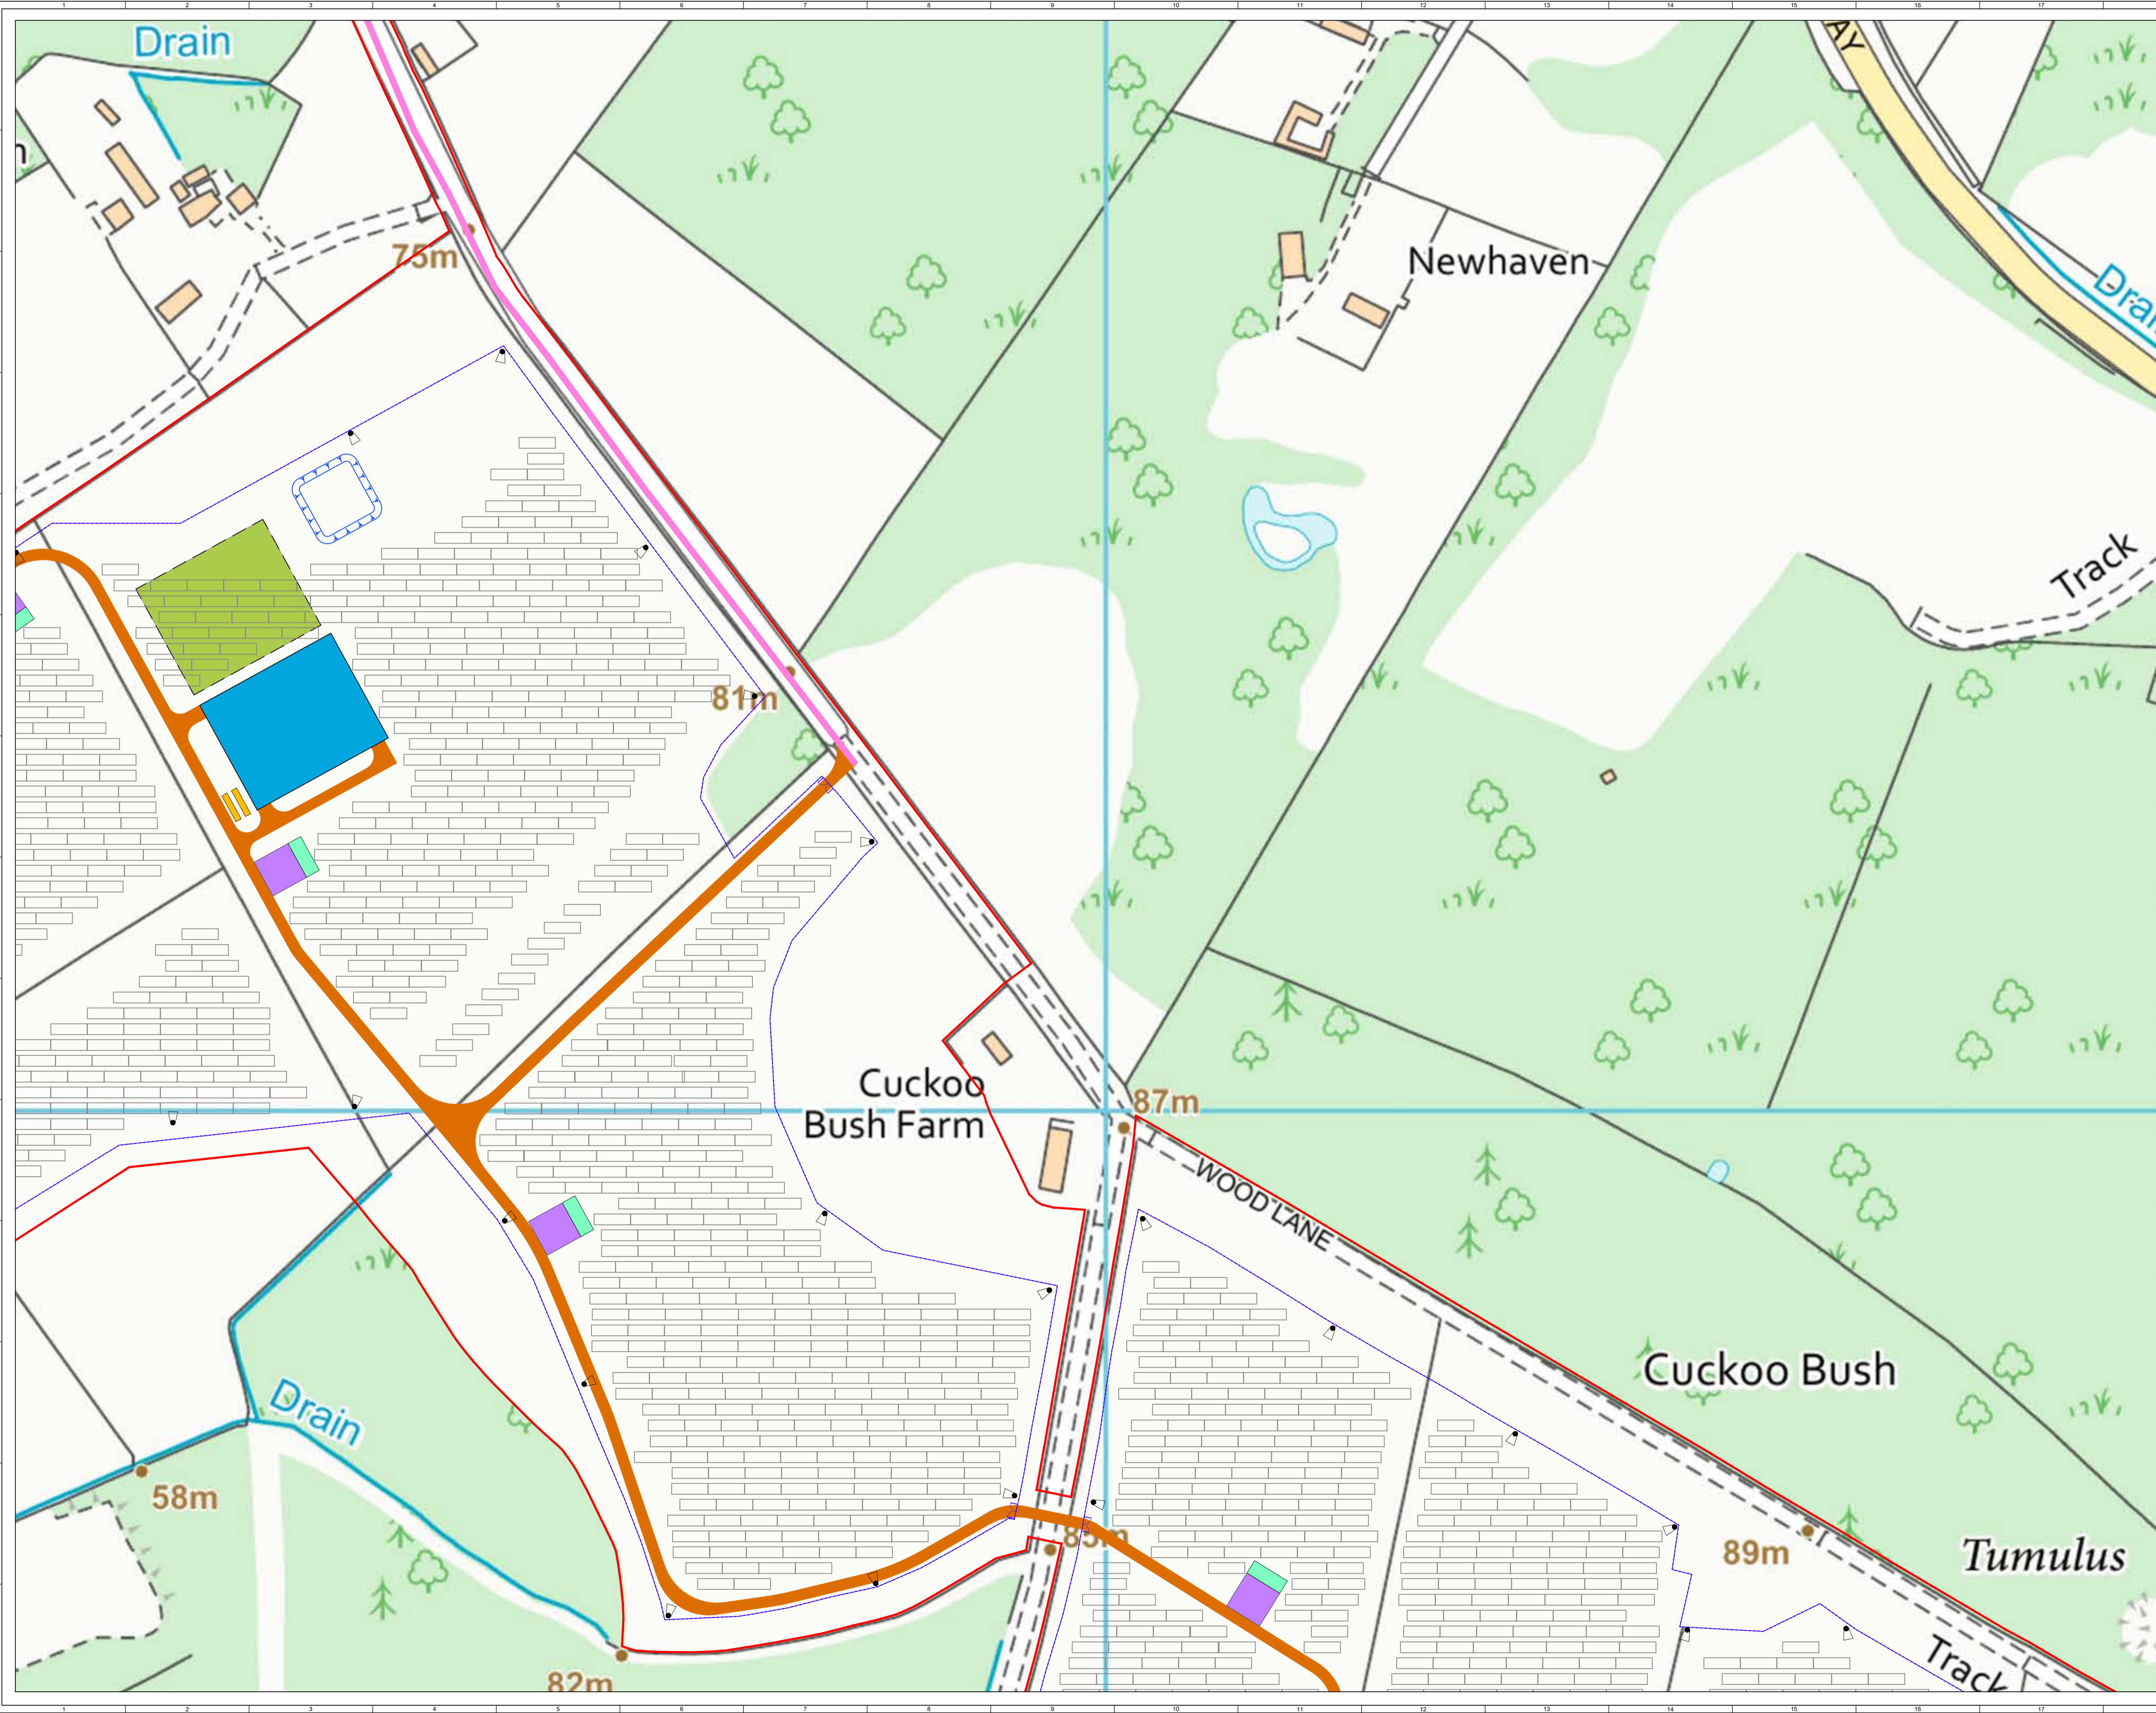

- KEY:**
- DEVELOPMENT BOUNDARY
  - NEW ACCESS TRACK
  - EXISTING ACCESS TRACK TO BE WIDENED (WOOD LANE)
  - INDICATIVE SOLAR PV ARRAY
  - INVERTER
  - HARDSTAND
  - SUBSTATION COMPOUND
  - TEMPORARY CONSTRUCTION COMPOUND
  - SPARES CONTAINERS
  - FENCE LINE
  - GATE
  - CCTV COLUMN (SIZE SHOWN INDICATIVELY)
  - INDICATIVE INFILTRATION POND LOCATION

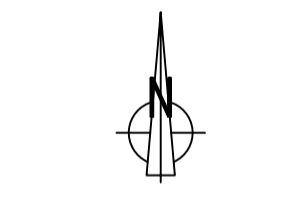

OVERVIEW  
SHEET 3 OF 9

4	FG	EB	EB	2023-02-07	Update to infrastructure layout
3	FG	MC	CC	2022-11-03	Update to infrastructure layout
2	LJ	MC	CC	2021-11-12	Minor amendment to development boundary
1	LJ	MC	SR	2021-10-13	First Issue
ISSUE	DRAWN	CHKD	APPD	DATE	REVISION NOTES
PURPOSE					COORDINATES
PERMITTING					OSGB 1936
SCALE		1:1250	@ A1	LEVEL DATUM	N/A
LAYOUT DWG		N/A	T.LAYOUT NO.	N/A	

PROJECT TITLE  
**KINGSTON SOLAR**


DRAWING TITLE  
**FIGURE 5  
INFRASTRUCTURE LAYOUT**

RES DRAWING NUMBER  
**04533-RES-LAY-DR-XX-002**


REV  
**4**

THIS DRAWING IS THE PROPERTY OF RENEWABLE ENERGY SYSTEMS LIMITED AND NO REPRODUCTION MAY BE MADE IN WHOLE OR IN PART WITHOUT PERMISSION

BEAUFORT COURT,  
EGG FARM LANE,  
KINGS LANGLEY,  
HERTS WD4 8LR, UK  
TEL: +44 (0) 1923 29000  
WWW.RES-GROUP.COM

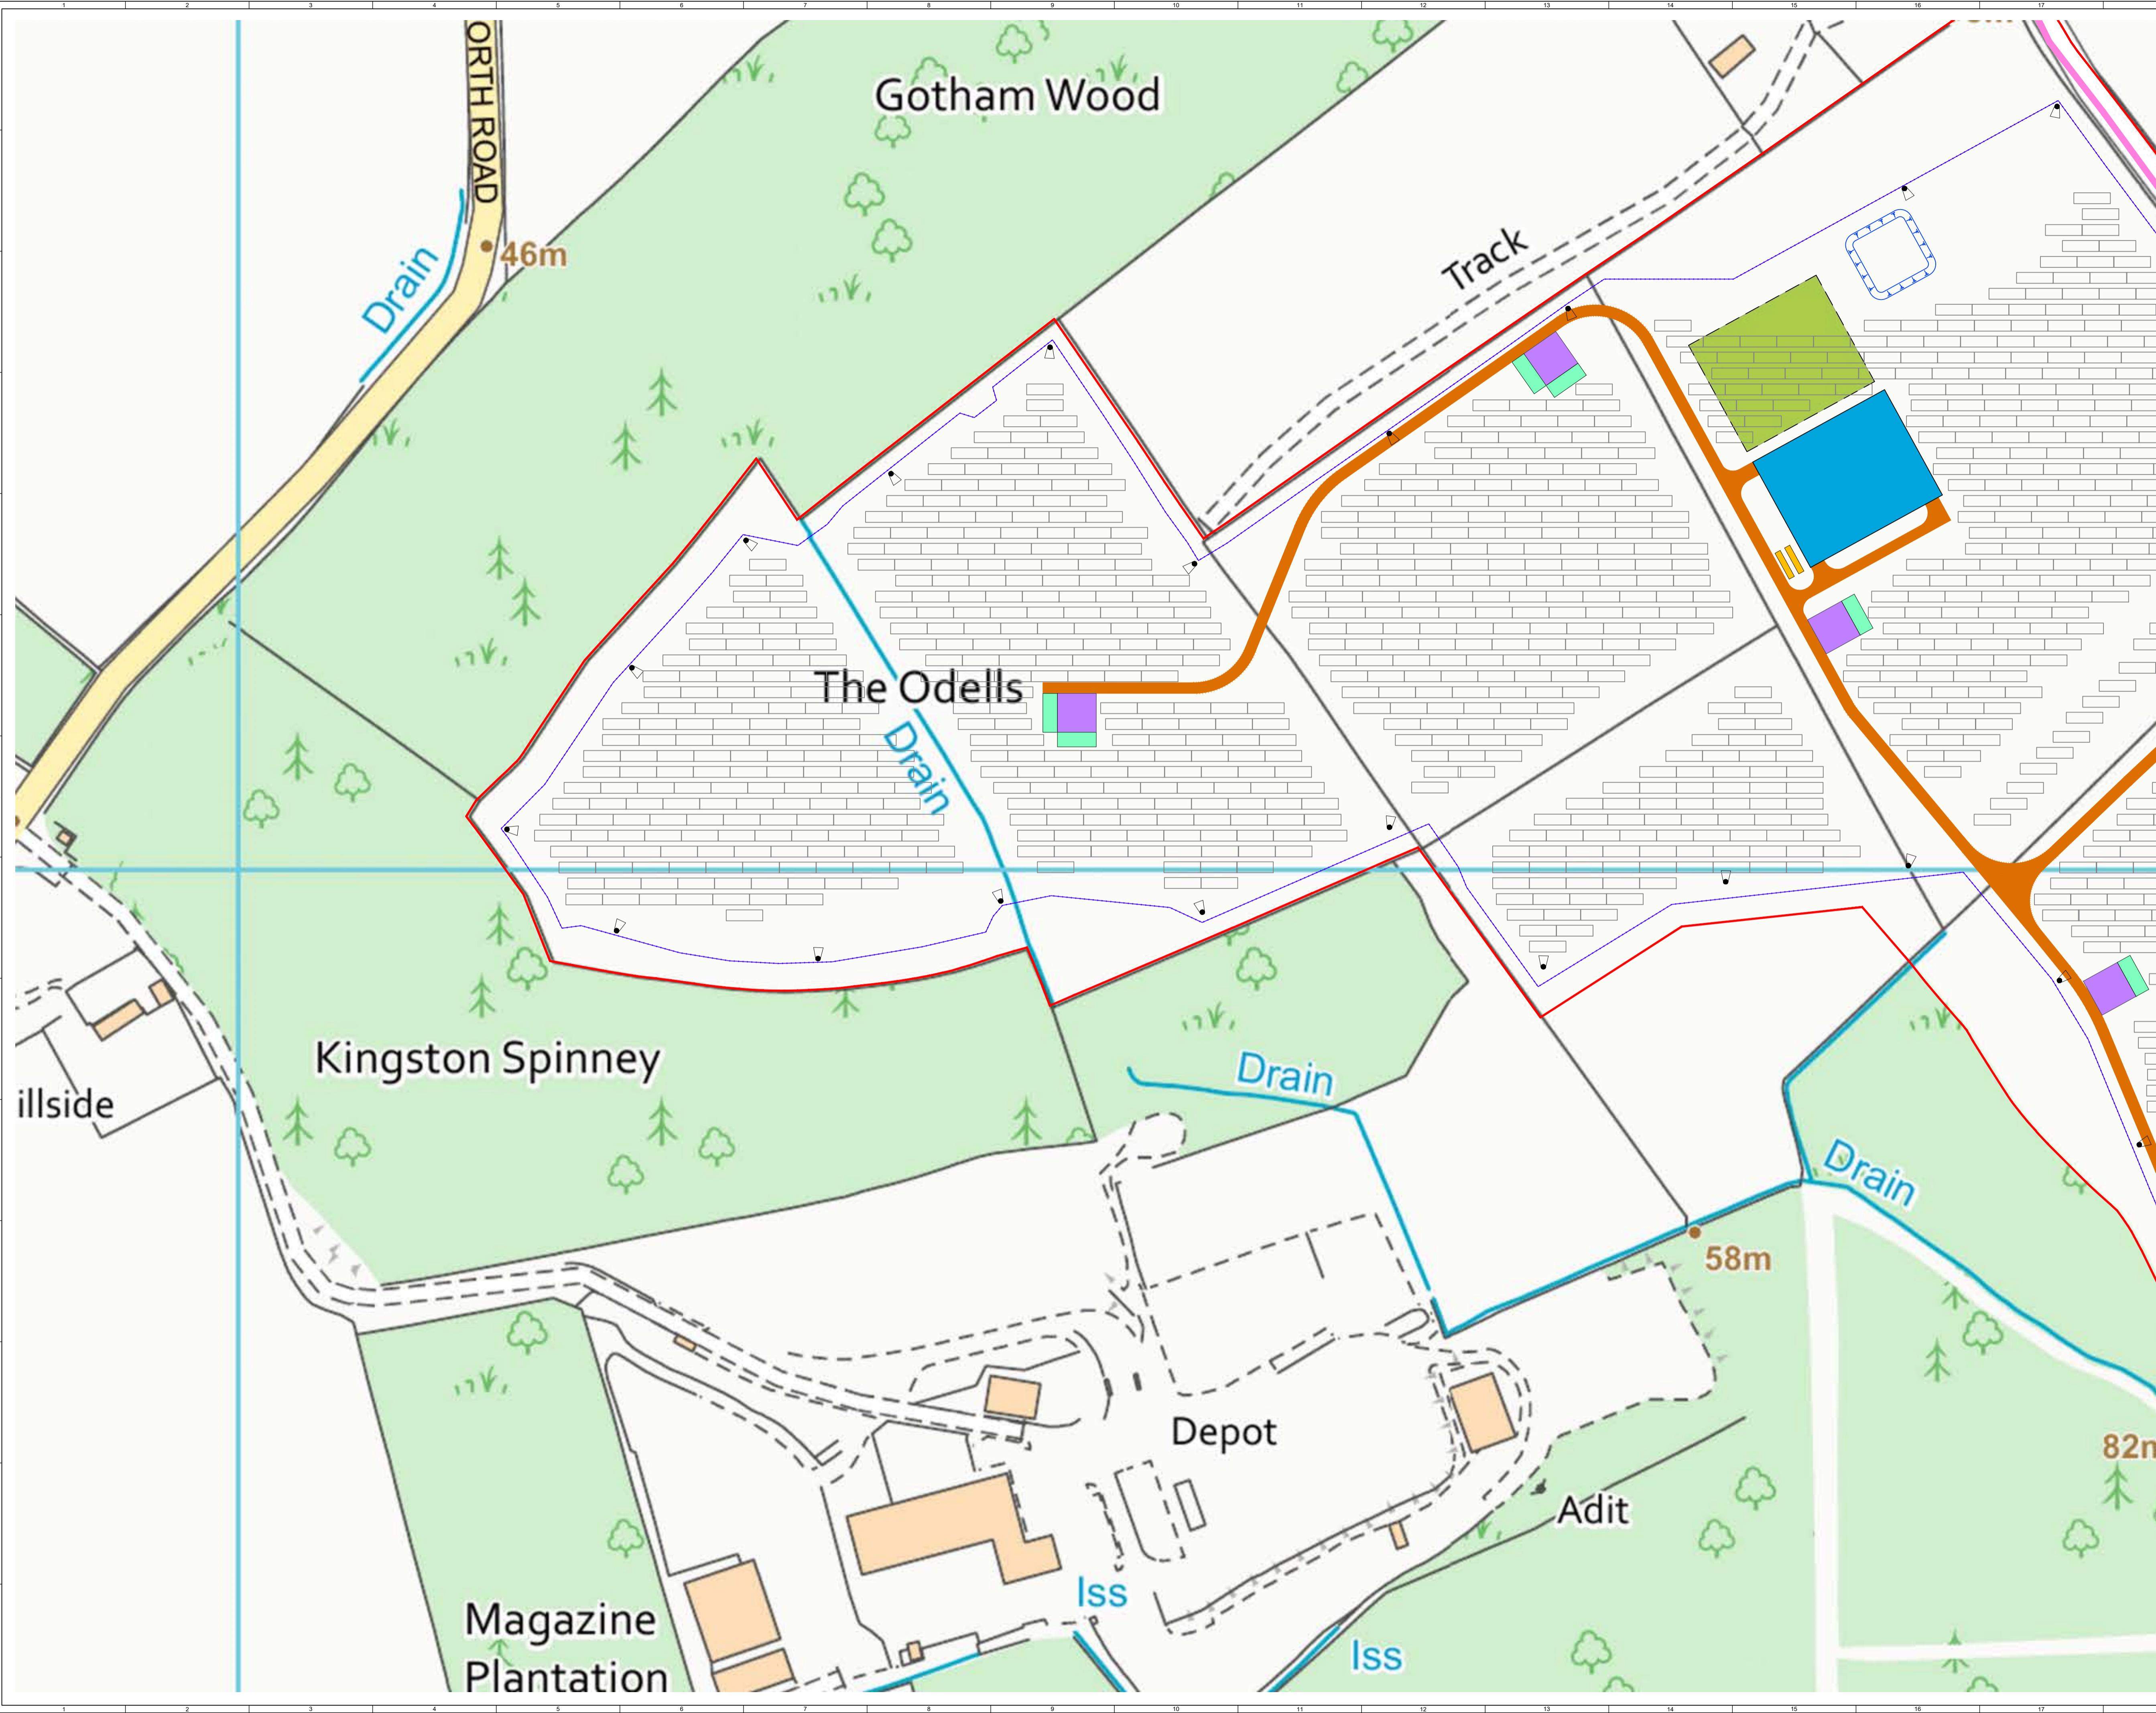

- KEY:**
- DEVELOPMENT BOUNDARY
  - NEW ACCESS TRACK
  - EXISTING ACCESS TRACK TO BE WIDENED (WOOD LANE)
  - INDICATIVE SOLAR PV ARRAY
  - INVERTER
  - HARDSTAND
  - SUBSTATION COMPOUND
  - TEMPORARY CONSTRUCTION COMPOUND
  - SPARES CONTAINERS
  - FENCE LINE
  - GATE
  - CCTV COLUMN (SIZE SHOWN INDICATIVELY)
  - INDICATIVE INFILTRATION POND LOCATION

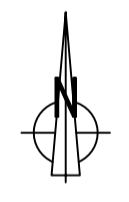

OVERVIEW  
SHEET 4 OF 9

4	FG	EB	EB	2023-02-07	Update to infrastructure layout
3	FG	MC	CC	2022-11-03	Update to infrastructure layout
2	LJ	MC	CC	2021-11-12	Minor amendment to development boundary
1	LJ	MC	SR	2021-10-13	First Issue
ISSUE	DRAWN	CHKD	APPD	DATE	REVISION NOTES
PURPOSE					COORDINATES
PERMITTING					OSGB 1936
SCALE				LEVEL DATUM	N/A
1:1250 @ A1					
LAYOUT DWG					T.LAYOUT NO.
N/A					N/A


PROJECT TITLE  
**KINGSTON SOLAR**

DRAWING TITLE  
**FIGURE 5  
INFRASTRUCTURE LAYOUT**


RES DRAWING NUMBER  
**04533-RES-LAY-DR-XX-002**

REV  
**4**

THIS DRAWING IS THE PROPERTY OF RENEWABLE ENERGY SYSTEMS LIMITED AND NO REPRODUCTION MAY BE MADE IN WHOLE OR IN PART WITHOUT PERMISSION

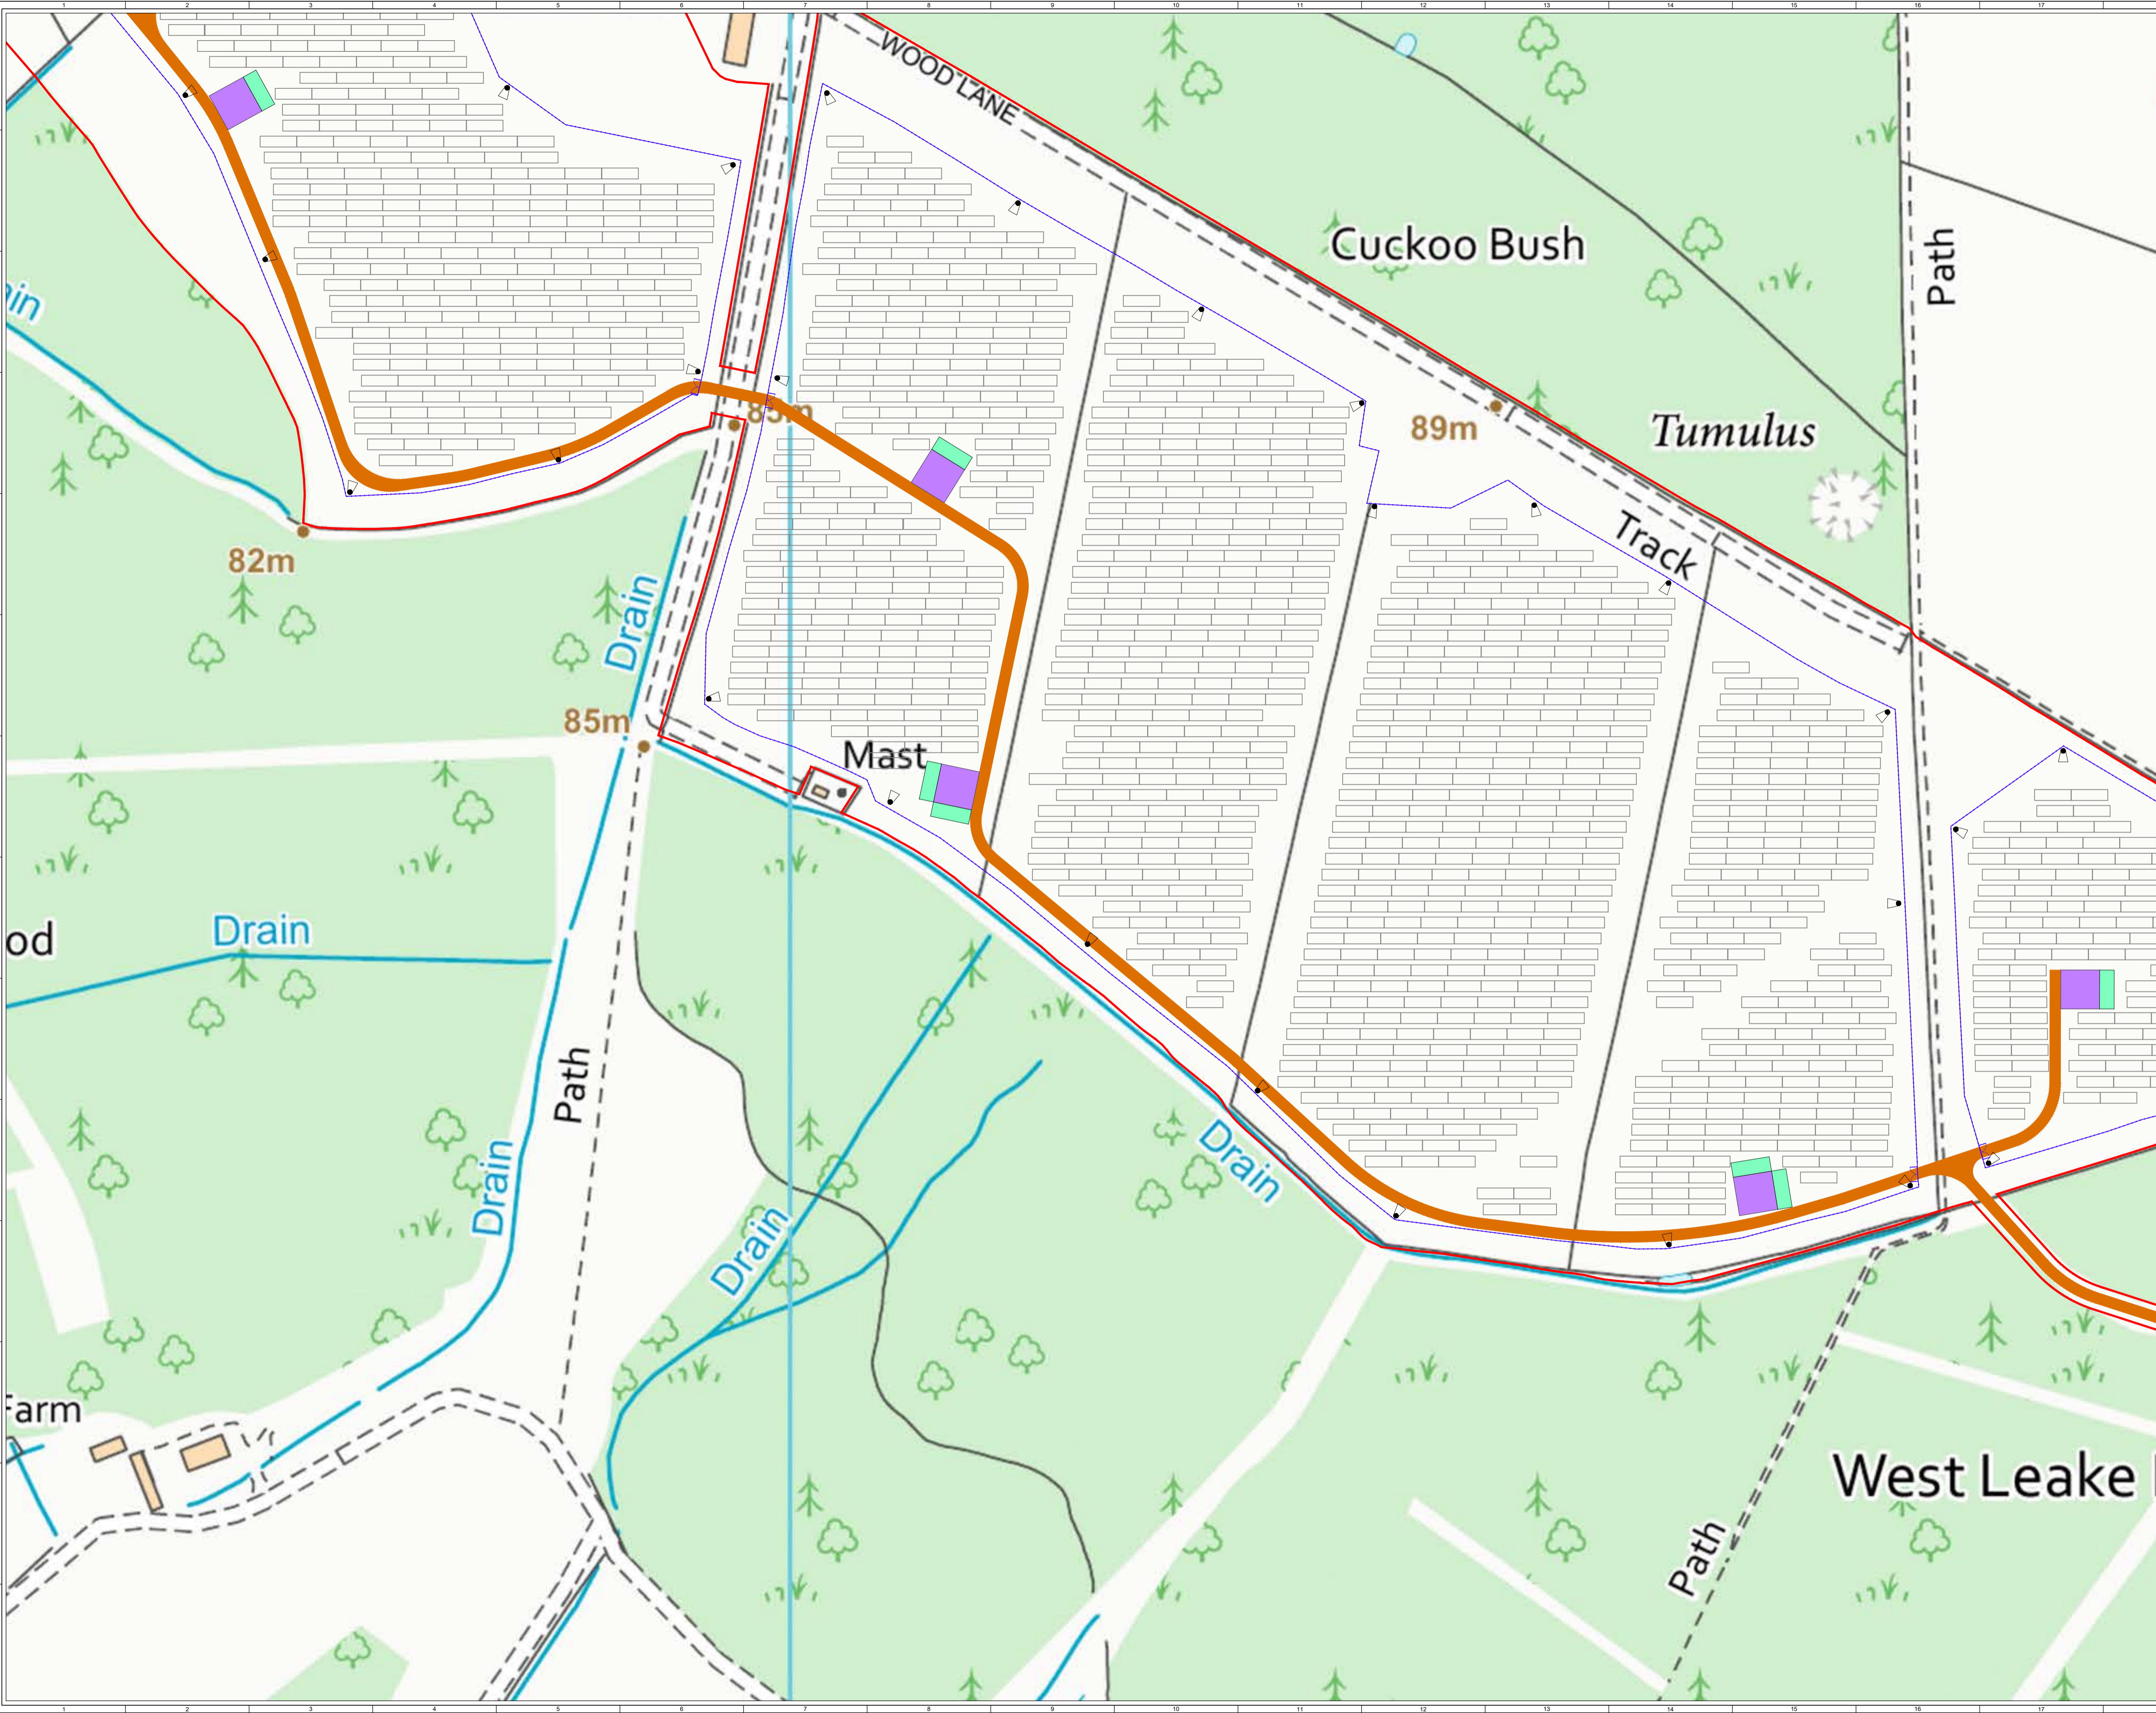

- KEY:**
- DEVELOPMENT BOUNDARY
  - NEW ACCESS TRACK
  - EXISTING ACCESS TRACK TO BE WIDENED (WOOD LANE)
  - INDICATIVE SOLAR PV ARRAY
  - INVERTER
  - HARDSTAND
  - SUBSTATION COMPOUND
  - TEMPORARY CONSTRUCTION COMPOUND
  - SPARES CONTAINERS
  - FENCE LINE
  - GATE
  - CCTV COLUMN (SIZE SHOWN INDICATIVELY)
  - INDICATIVE INFILTRATION POND LOCATION

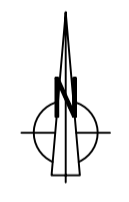

OVERVIEW  
SHEET 5 OF 9

4	FG	EB	EB	2023-02-07	Update to infrastructure layout
3	FG	MC	CC	2022-11-03	Update to infrastructure layout
2	LJ	MC	CC	2021-11-12	Minor amendment to development boundary
1	LJ	MC	SR	2021-10-13	First Issue
ISSUE		DRAWN	CHKD	APPD	DATE
PURPOSE		PERMITTING			OSGB 1936
SCALE		1:1250 @ A1		LEVEL DATUM N/A	
LAYOUT DWG		N/A		T.LAYOUT NO. N/A	


PROJECT TITLE KINGSTON SOLAR

DRAWING TITLE FIGURE 5  
INFRASTRUCTURE LAYOUT


RES DRAWING NUMBER 04533-RES-LAY-DR-XX-002 REV 4

THIS DRAWING IS THE PROPERTY OF RENEWABLE ENERGY SYSTEMS LIMITED AND NO REPRODUCTION MAY BE MADE IN WHOLE OR IN PART WITHOUT PERMISSION

BEAUFORT COURT,  
EGG FARM LANE,  
KINGS LANGLEY,  
HERTS WD4 8LN, UK  
TEL: +44 (0) 1923 290200  
WWW.RES-GROUP.COM

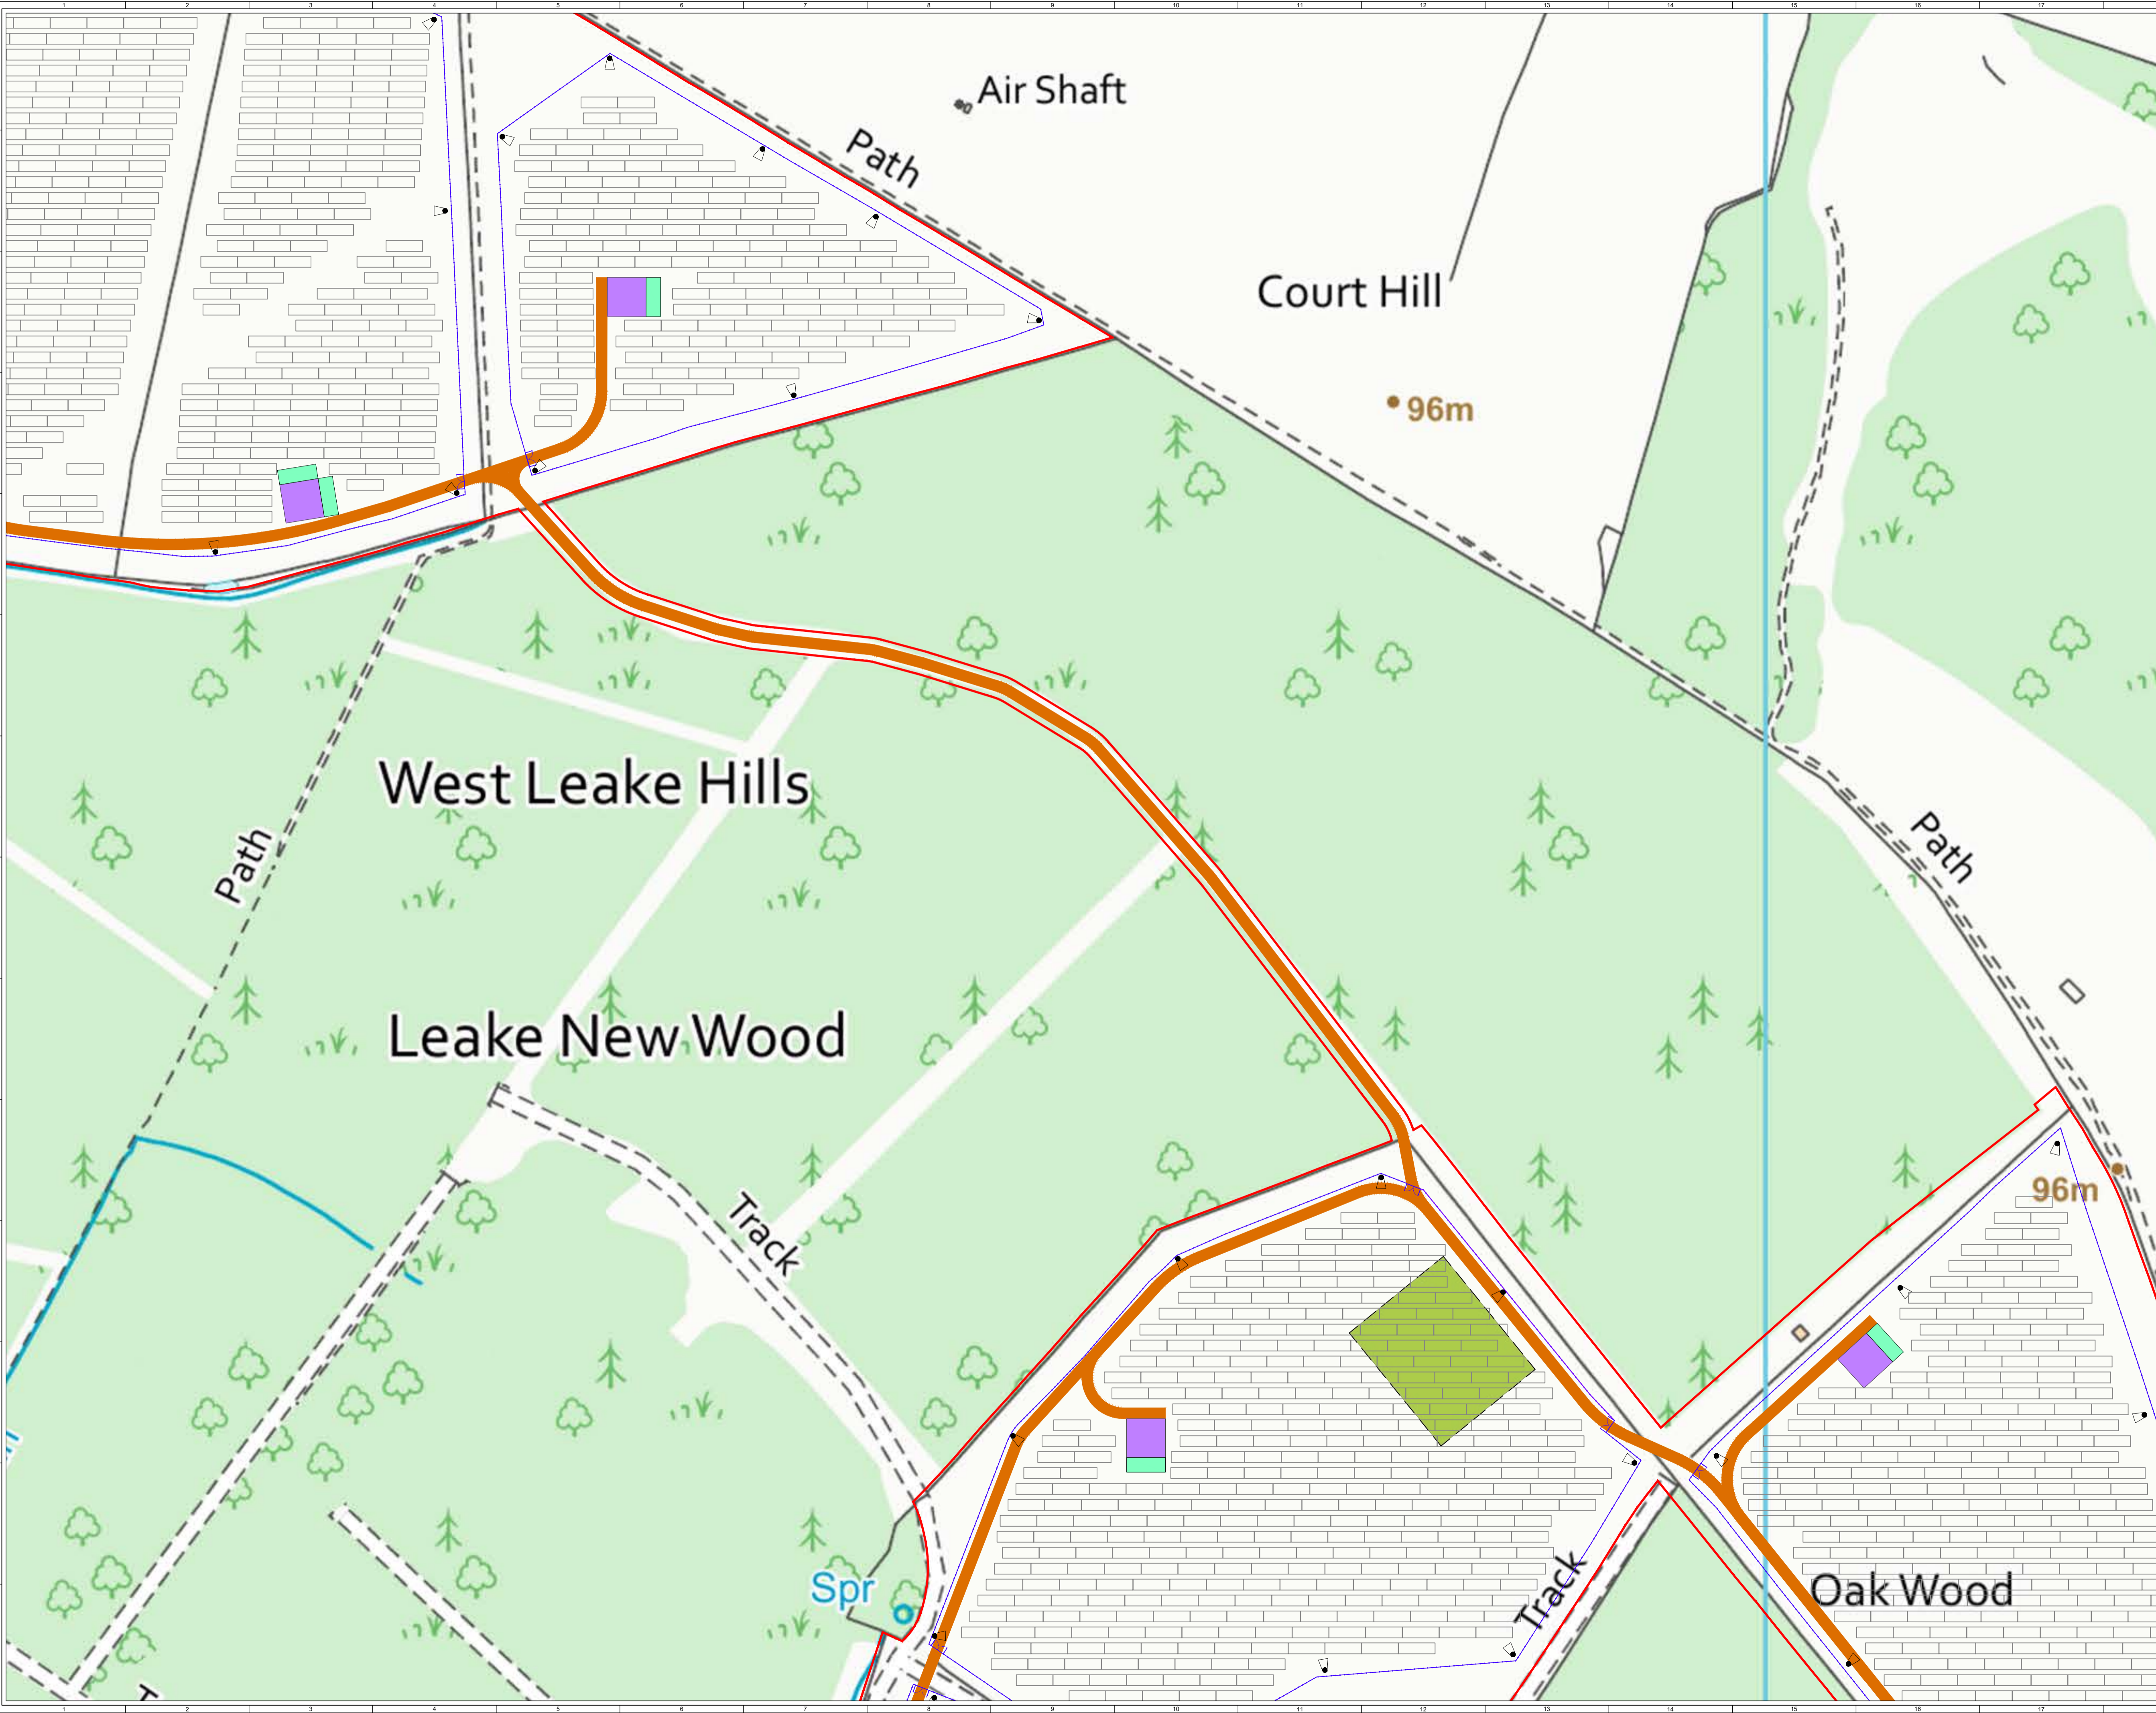

- KEY:**
- DEVELOPMENT BOUNDARY
  - NEW ACCESS TRACK
  - EXISTING ACCESS TRACK TO BE WIDENED (WOOD LANE)
  - INDICATIVE SOLAR PV ARRAY
  - INVERTER
  - HARDSTAND
  - SUBSTATION COMPOUND
  - TEMPORARY CONSTRUCTION COMPOUND
  - SPARES CONTAINERS
  - FENCE LINE
  - GATE
  - CCTV COLUMN (SIZE SHOWN INDICATIVELY)
  - INDICATIVE INFILTRATION POND LOCATION

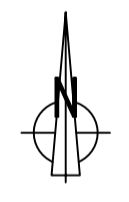

OVERVIEW  
SHEET 6 OF 9

4	FG	EB	EB	2023-02-07	Update to infrastructure layout
3	FG	MC	CC	2022-11-03	Update to infrastructure layout
2	LJ	MC	CC	2021-11-12	Minor amendment to development boundary
1	LJ	MC	SR	2021-10-13	First Issue
ISSUE	DRAWN	CHKD	APPD	DATE	REVISION NOTES
PURPOSE				PERMITTING	OSGB 1936
SCALE				1:1250	@ A1
LAYOUT DWG				N/A	T.LAYOUT NO. N/A


PROJECT TITLE  
**KINGSTON SOLAR**

DRAWING TITLE  
**FIGURE 5  
INFRASTRUCTURE LAYOUT**

RES DRAWING NUMBER  
**04533-RES-LAY-DR-XX-002**



REV  
**4**

THIS DRAWING IS THE PROPERTY OF RENEWABLE ENERGY SYSTEMS LIMITED AND NO REPRODUCTION MAY BE MADE IN WHOLE OR IN PART WITHOUT PERMISSION



BEAUFORT COURT,  
EGG FARM LANE,  
KINGS LANGLEY,  
HERTS WD4 8LN, UK  
TEL: +44 (0) 1923 29000  
WWW.RES-GROUP.COM


- KEY:**
- DEVELOPMENT BOUNDARY
  - NEW ACCESS TRACK
  - EXISTING ACCESS TRACK TO BE WIDENED (WOOD LANE)
  - INDICATIVE SOLAR PV ARRAY
  - INVERTER
  - HARDSTAND
  - SUBSTATION COMPOUND
  - TEMPORARY CONSTRUCTION COMPOUND
  - SPARES CONTAINERS
  - FENCE LINE
  - GATE
  - CCTV COLUMN (SIZE SHOWN INDICATIVELY)
  - INDICATIVE INFILTRATION POND LOCATION

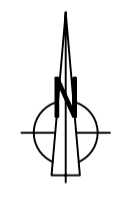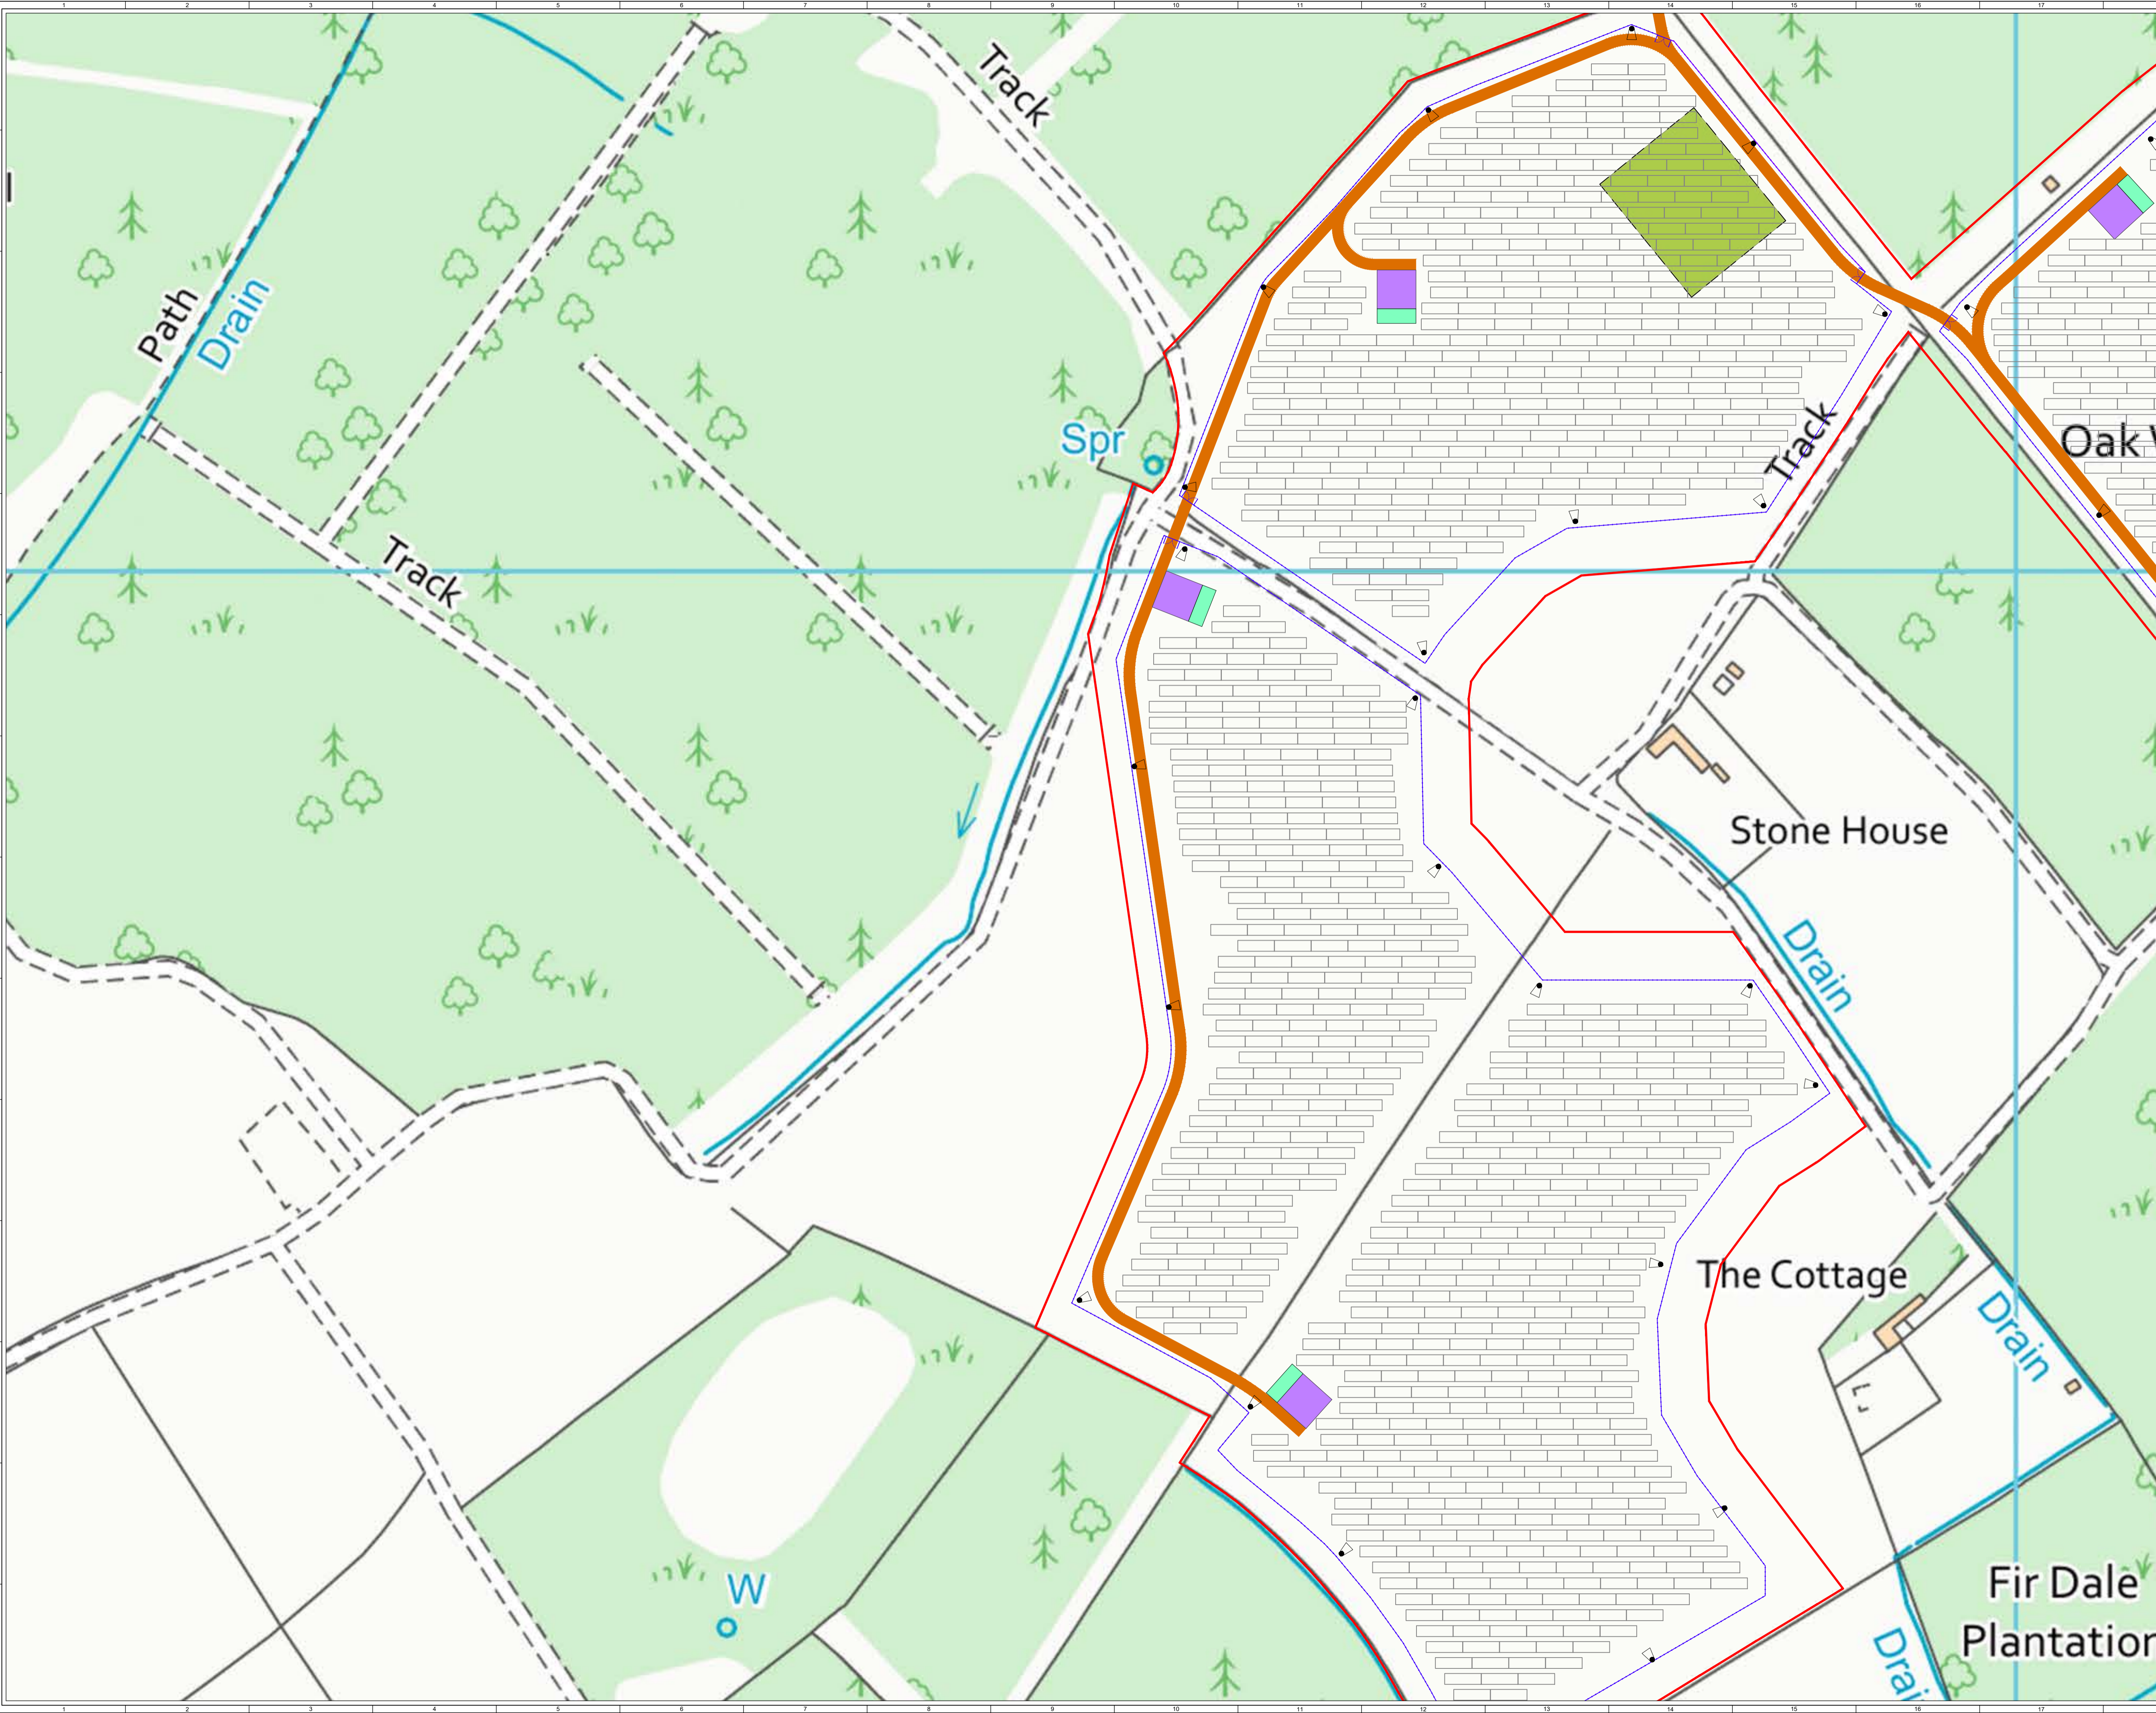


OVERVIEW  
SHEET 7 OF 9

ISSUE	DRAWN	CHKD	APPD	DATE	REVISION NOTES
4	FG	EB	EB	2023-02-07	Update to infrastructure layout
3	FG	MC	CC	2022-11-03	Update to infrastructure layout
2	LJ	MC	CC	2021-11-12	Minor amendment to development boundary
1	LJ	MC	SR	2021-10-13	First Issue

PURPOSE		PERMITTING	COORDINATES
SCALE		1:1250 @ A1	LEVEL DATUM N/A
LAYOUT DWG		N/A	T.LAYOUT NO. N/A
PROJECT TITLE			
KINGSTON SOLAR			
DRAWING TITLE			
FIGURE 5 INFRASTRUCTURE LAYOUT			
RES DRAWING NUMBER			REV
04533-RES-LAY-DR-XX-002			4

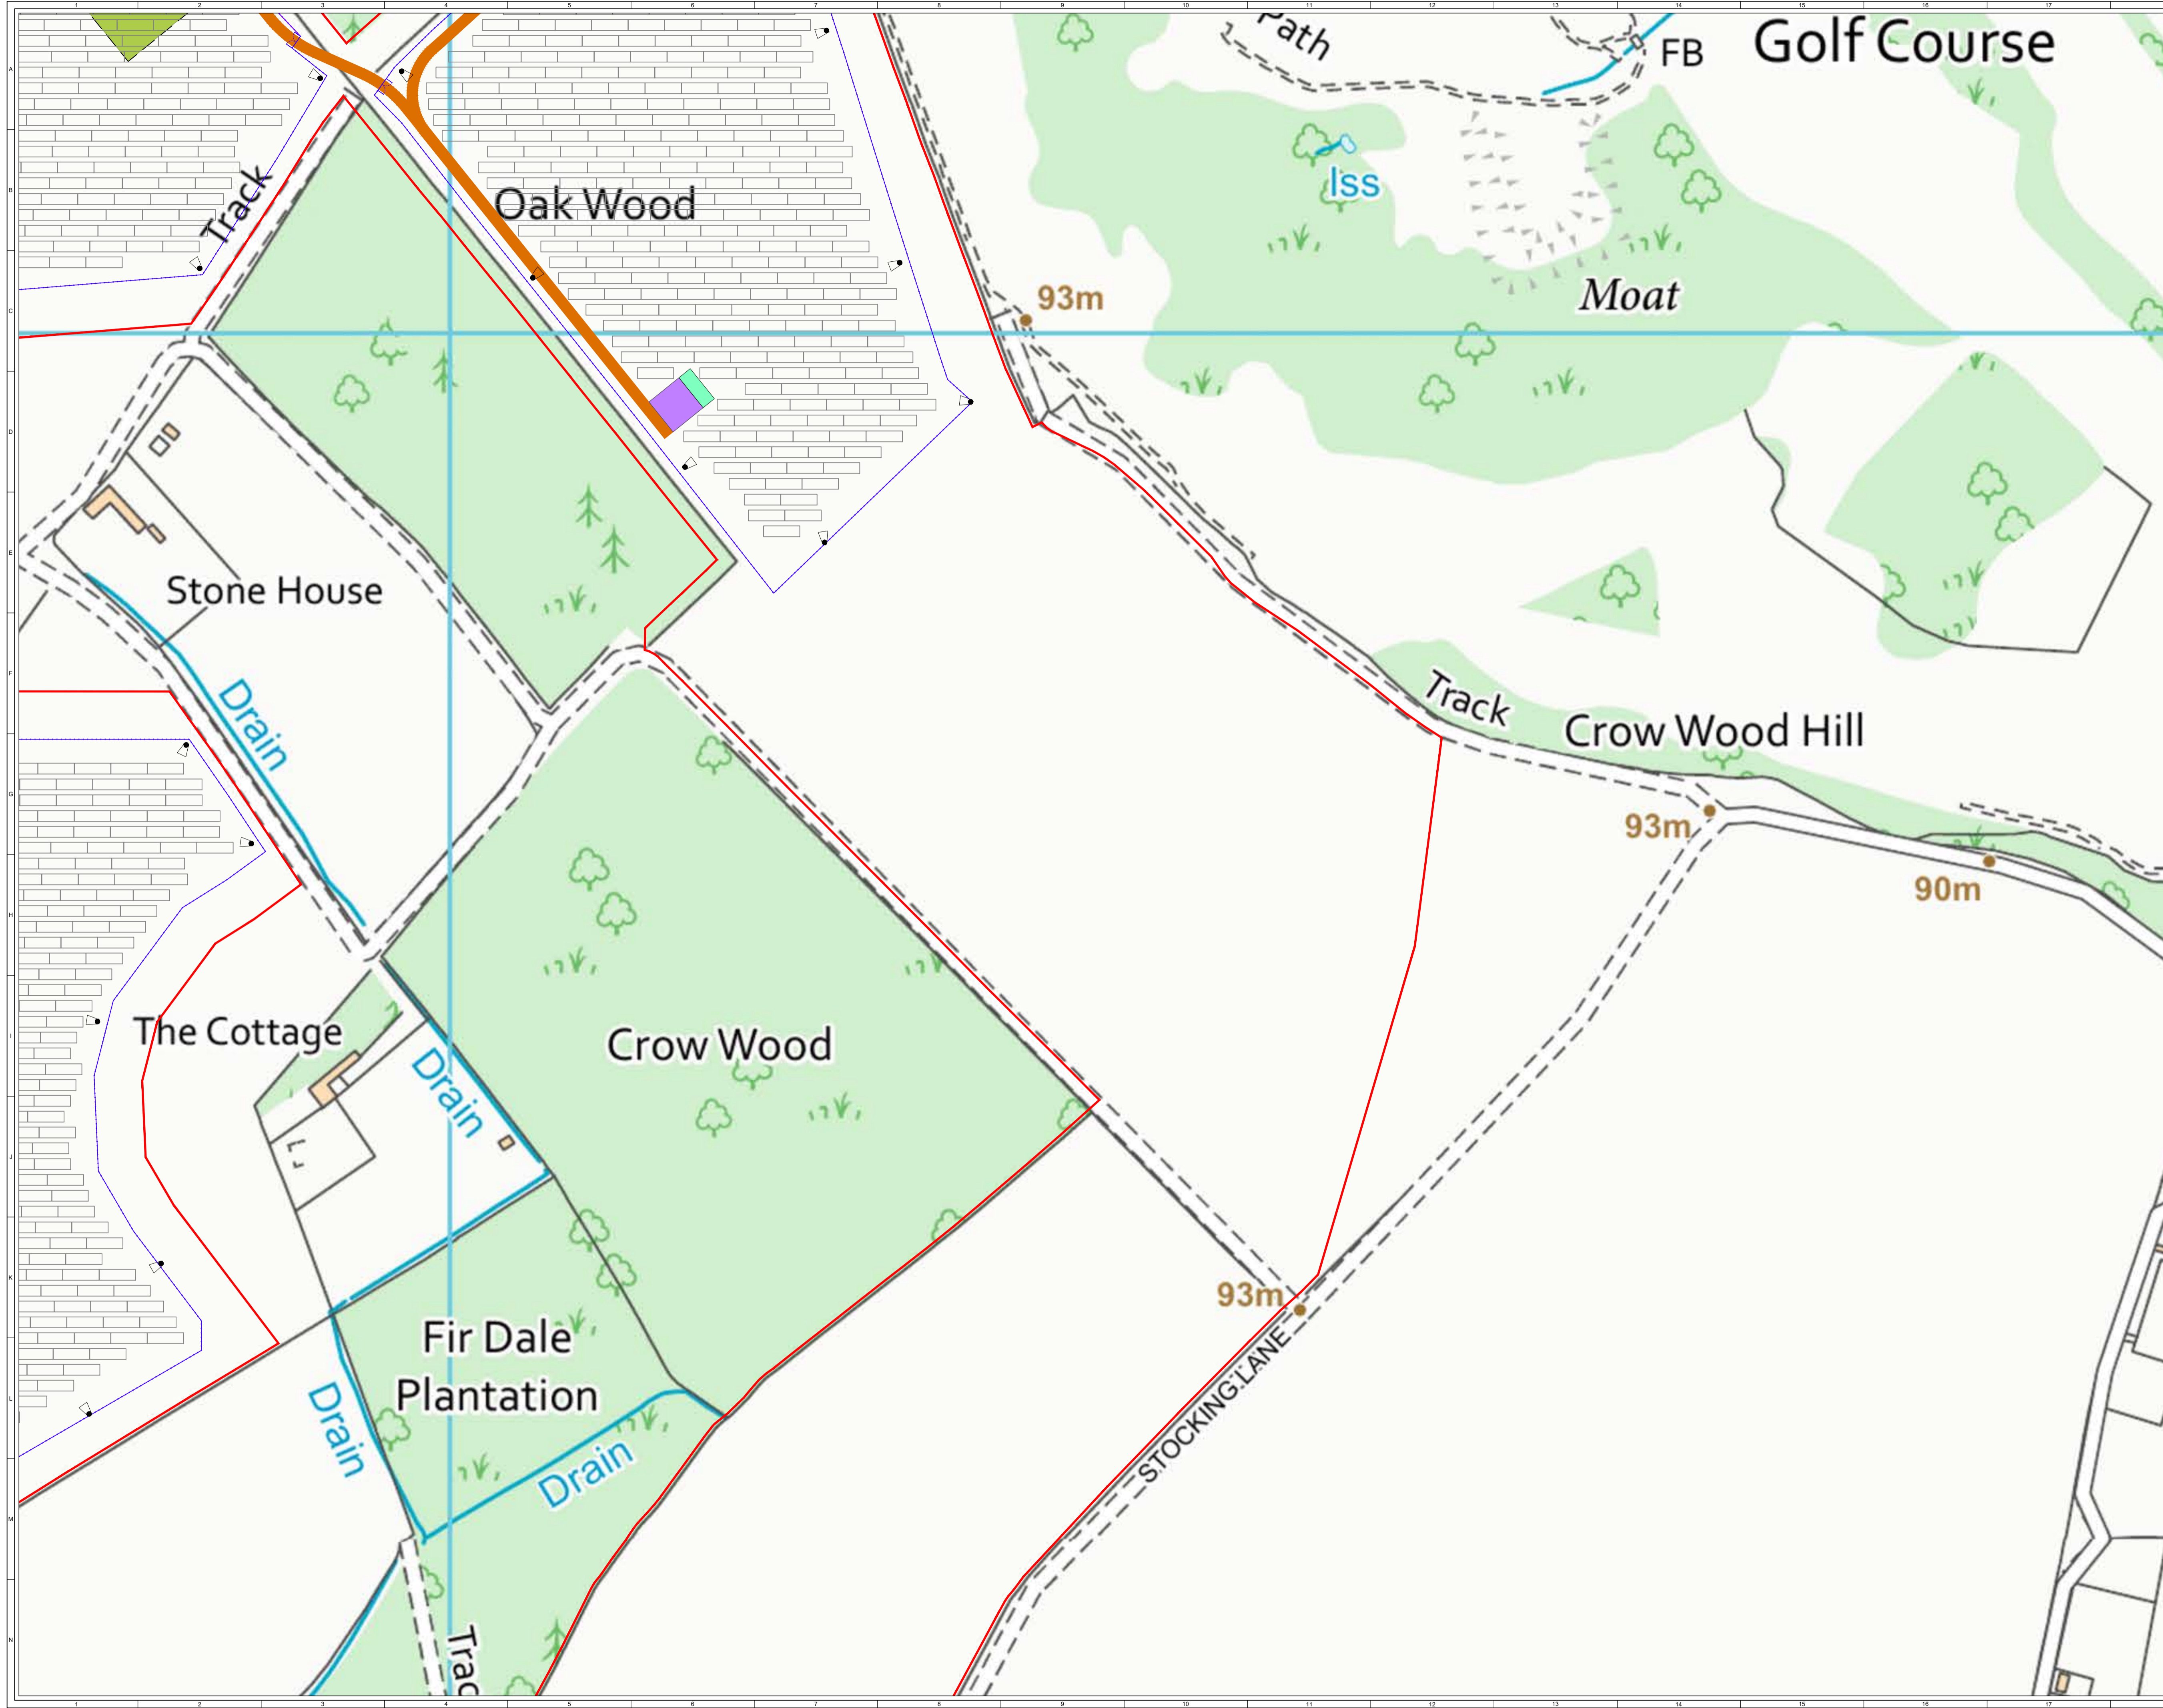

- KEY:**
- DEVELOPMENT BOUNDARY
  - NEW ACCESS TRACK
  - EXISTING ACCESS TRACK TO BE WIDENED (WOOD LANE)
  - INDICATIVE SOLAR PV ARRAY
  - INVERTER
  - HARDSTAND
  - SUBSTATION COMPOUND
  - TEMPORARY CONSTRUCTION COMPOUND
  - SPARES CONTAINERS
  - FENCE LINE
  - GATE
  - ▶ CCTV COLUMN (SIZE SHOWN INDICATIVELY)
  - INDICATIVE INFILTRATION POND LOCATION

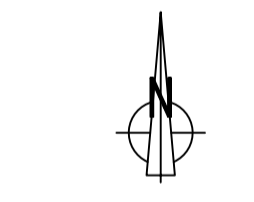


OVERVIEW  
SHEET 8 OF 9

4	FG	EB	EB	2023-02-07	Update to infrastructure layout	
3	FG	MC	CC	2022-11-03	Update to infrastructure layout	
2	LJ	MC	CC	2021-11-12	Minor amendment to development boundary	
1	LJ	MC	SR	2021-10-13	First Issue	
ISSUE		DRAWN	CHKD	APPD	DATE	REVISION NOTES
PURPOSE		PERMITTING		COORDINATES OSGB 1936		
SCALE		1:1250 @ A1		LEVEL DATUM N/A		
LAYOUT DWG		N/A		T.LAYOUT NO. N/A		
PROJECT TITLE KINGSTON SOLAR						
DRAWING TITLE FIGURE 5 INFRASTRUCTURE LAYOUT						
RES DRAWING NUMBER 04533-RES-LAY-DR-XX-002						REV 4
THIS DRAWING IS THE PROPERTY OF RENEWABLE ENERGY SYSTEMS LIMITED AND NO REPRODUCTION MAY BE MADE IN WHOLE OR IN PART WITHOUT PERMISSION						
				BEAUFORT COURT, EGG FARM LANE, KINGS LANGLEY, HERTS WD4 8LR, UK TEL: +44 (0) 1923 290200 WWW.RES-GROUP.COM		



- KEY:**
- DEVELOPMENT BOUNDARY
  - NEW ACCESS TRACK
  - EXISTING ACCESS TRACK TO BE WIDENED (WOOD LANE)
  - INDICATIVE SOLAR PV ARRAY
  - INVERTER
  - HARDSTAND
  - SUBSTATION COMPOUND
  - TEMPORARY CONSTRUCTION COMPOUND
  - SPARES CONTAINERS
  - FENCE LINE
  - GATE
  - CCTV COLUMN (SIZE SHOWN INDICATIVELY)
  - INDICATIVE INFILTRATION POND LOCATION

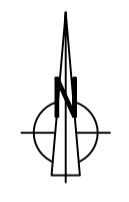

OVERVIEW  
SHEET 9 OF 9

4	FG	EB	EB	2023-02-07	Update to infrastructure layout
3	FG	MC	CC	2022-11-03	Update to infrastructure layout
2	LJ	MC	CC	2021-11-12	Minor amendment to development boundary
1	LJ	MC	SR	2021-10-13	First Issue
ISSUE	DRAWN	CHKD	APPD	DATE	REVISION NOTES
PURPOSE					COORDINATES
PERMITTING					OSGB 1936
SCALE				LEVEL DATUM	N/A
1:1250 @ A1					
LAYOUT DWG				T-LAYOUT NO.	
N/A				N/A	
PROJECT TITLE					
KINGSTON SOLAR					
DRAWING TITLE					
FIGURE 5 INFRASTRUCTURE LAYOUT					
RES DRAWING NUMBER					REV
04533-RES-LAY-DR-XX-002					4
THIS DRAWING IS THE PROPERTY OF RENEWABLE ENERGY SYSTEMS LIMITED AND NO REPRODUCTION MAY BE MADE IN WHOLE OR IN PART WITHOUT PERMISSION					
				BEAUFORT COURT, EGG FARM LANE, KINGS LANGLEY, HERTS WD4 8LR, UK TEL: +44 (0) 1923 290200 WWW.RES-GROUP.COM	