


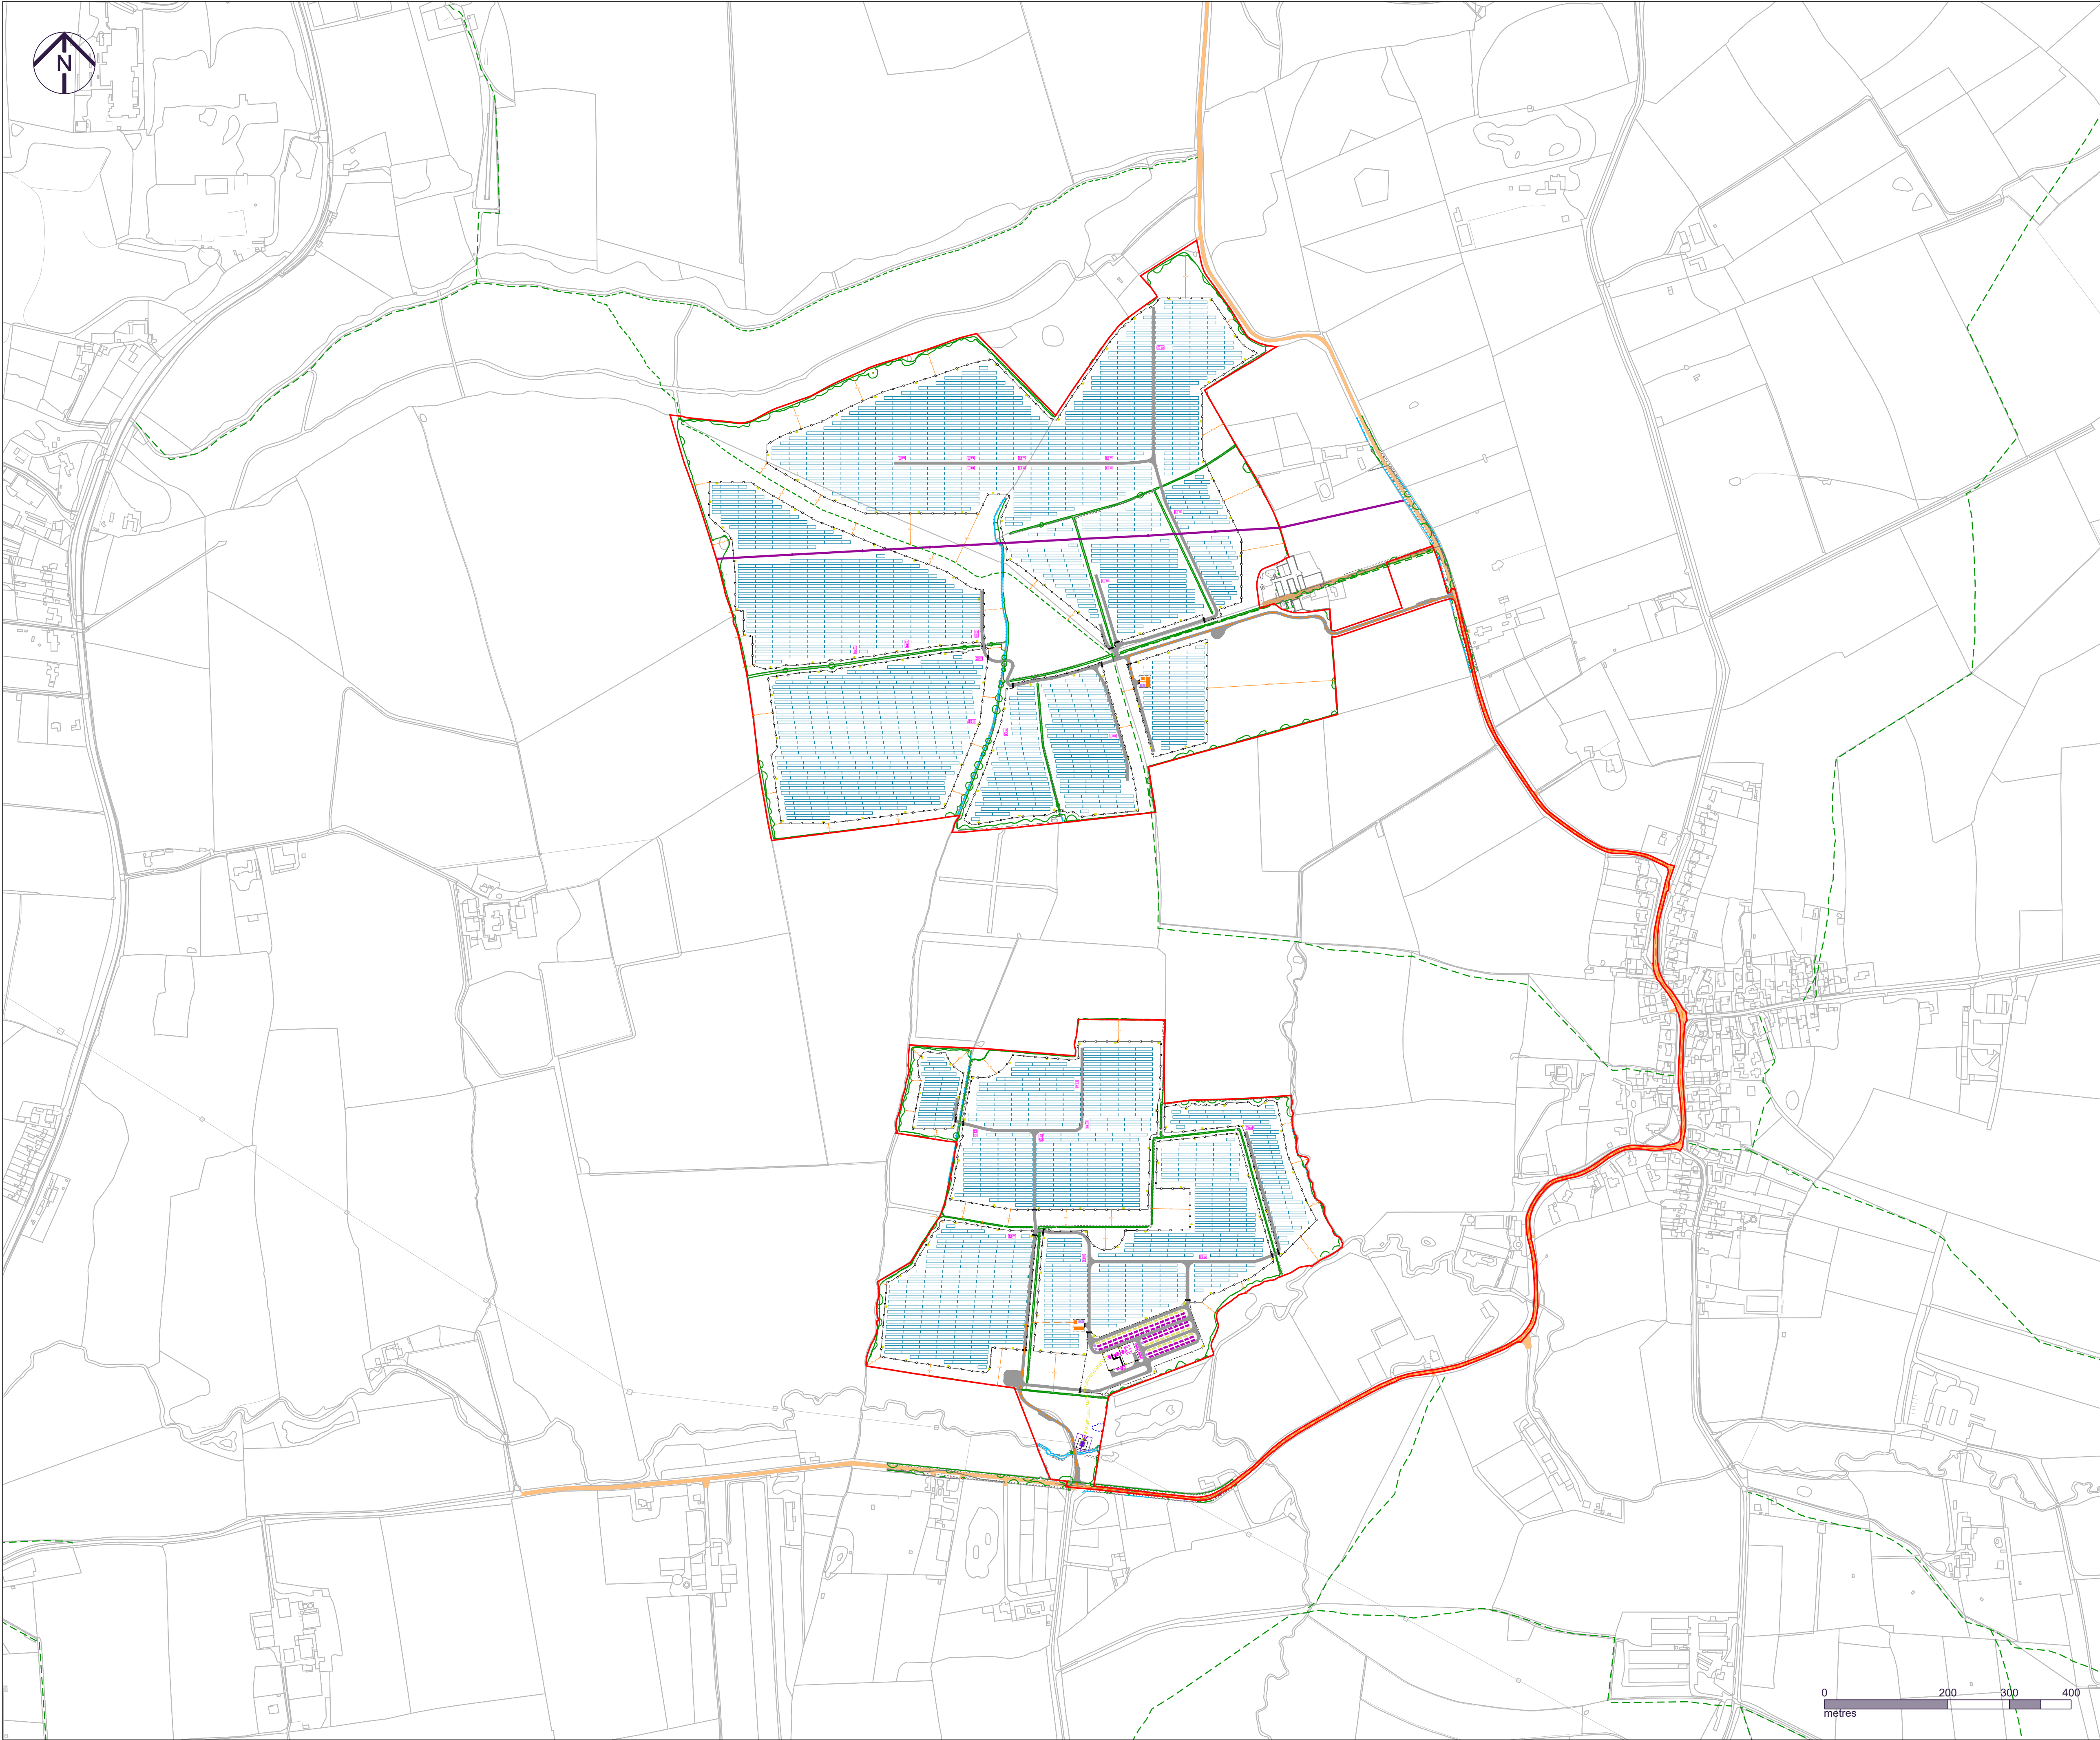

Notes:
View in conjunction with all relevant documents.
All dimensions to be checked on site before proceeding with work.
To be used only for the status specified.
The information contained therein must not be copied or reproduced in any form without written permission.
All dimensions, levels, and coordinates are in metres unless defined.
All areas are approximate and indicative only.
All omissions and discrepancies to be reported in writing to Exagen Development Ltd.
© Exagen Development Limited 2024. Registered in England & Wales Number 11698003.

- Key
- Site Boundary
 - Existing 33kV overhead electricity line
 - Existing public road
 - Existing access track
 - Existing public right of way
 - Existing watercourse
 - Existing vegetation
 - Proposed solar panel table (2P24)
 - Proposed solar panel table (2P12)
 - Proposed deer fencing
 - Proposed palisade fencing
 - Proposed fence gate
 - Proposed access tracks
 - Proposed central inverter
 - Proposed battery storage container
 - Proposed battery storage inverter
 - Proposed auxiliary transformer
 - Proposed CCTV / lighting post
 - Proposed substation infrastructure
 - Proposed POC infrastructure
 - Proposed POC cable connection
 - Proposed solar cable connection
 - Proposed solar connection infrastructure

P05	13.08.24	PV changes
P04	05.01.23	PV and planting changes
P03	01.08.23	2 BESS access, minor aligns
P02	12.07.23	Reduced solar, new planting
Rev	Date	Description

Exagen Development Limited
Millbank Tower
21-24 Millbank
London SW1P 4QP

+44 (0)3300 100 545
info@exagen.co.uk
www.exagen.co.uk

Client
Exagen Development Limited

Drawing title
Site Layout Plan

Project
Old Wood Energy Park

Status
In Planning

Date
09/09/2024

Scale at A3
1:5000

Status code
S0

Drawing number
WLL02A-EXG-04-00-D-K001

Revision
P05