


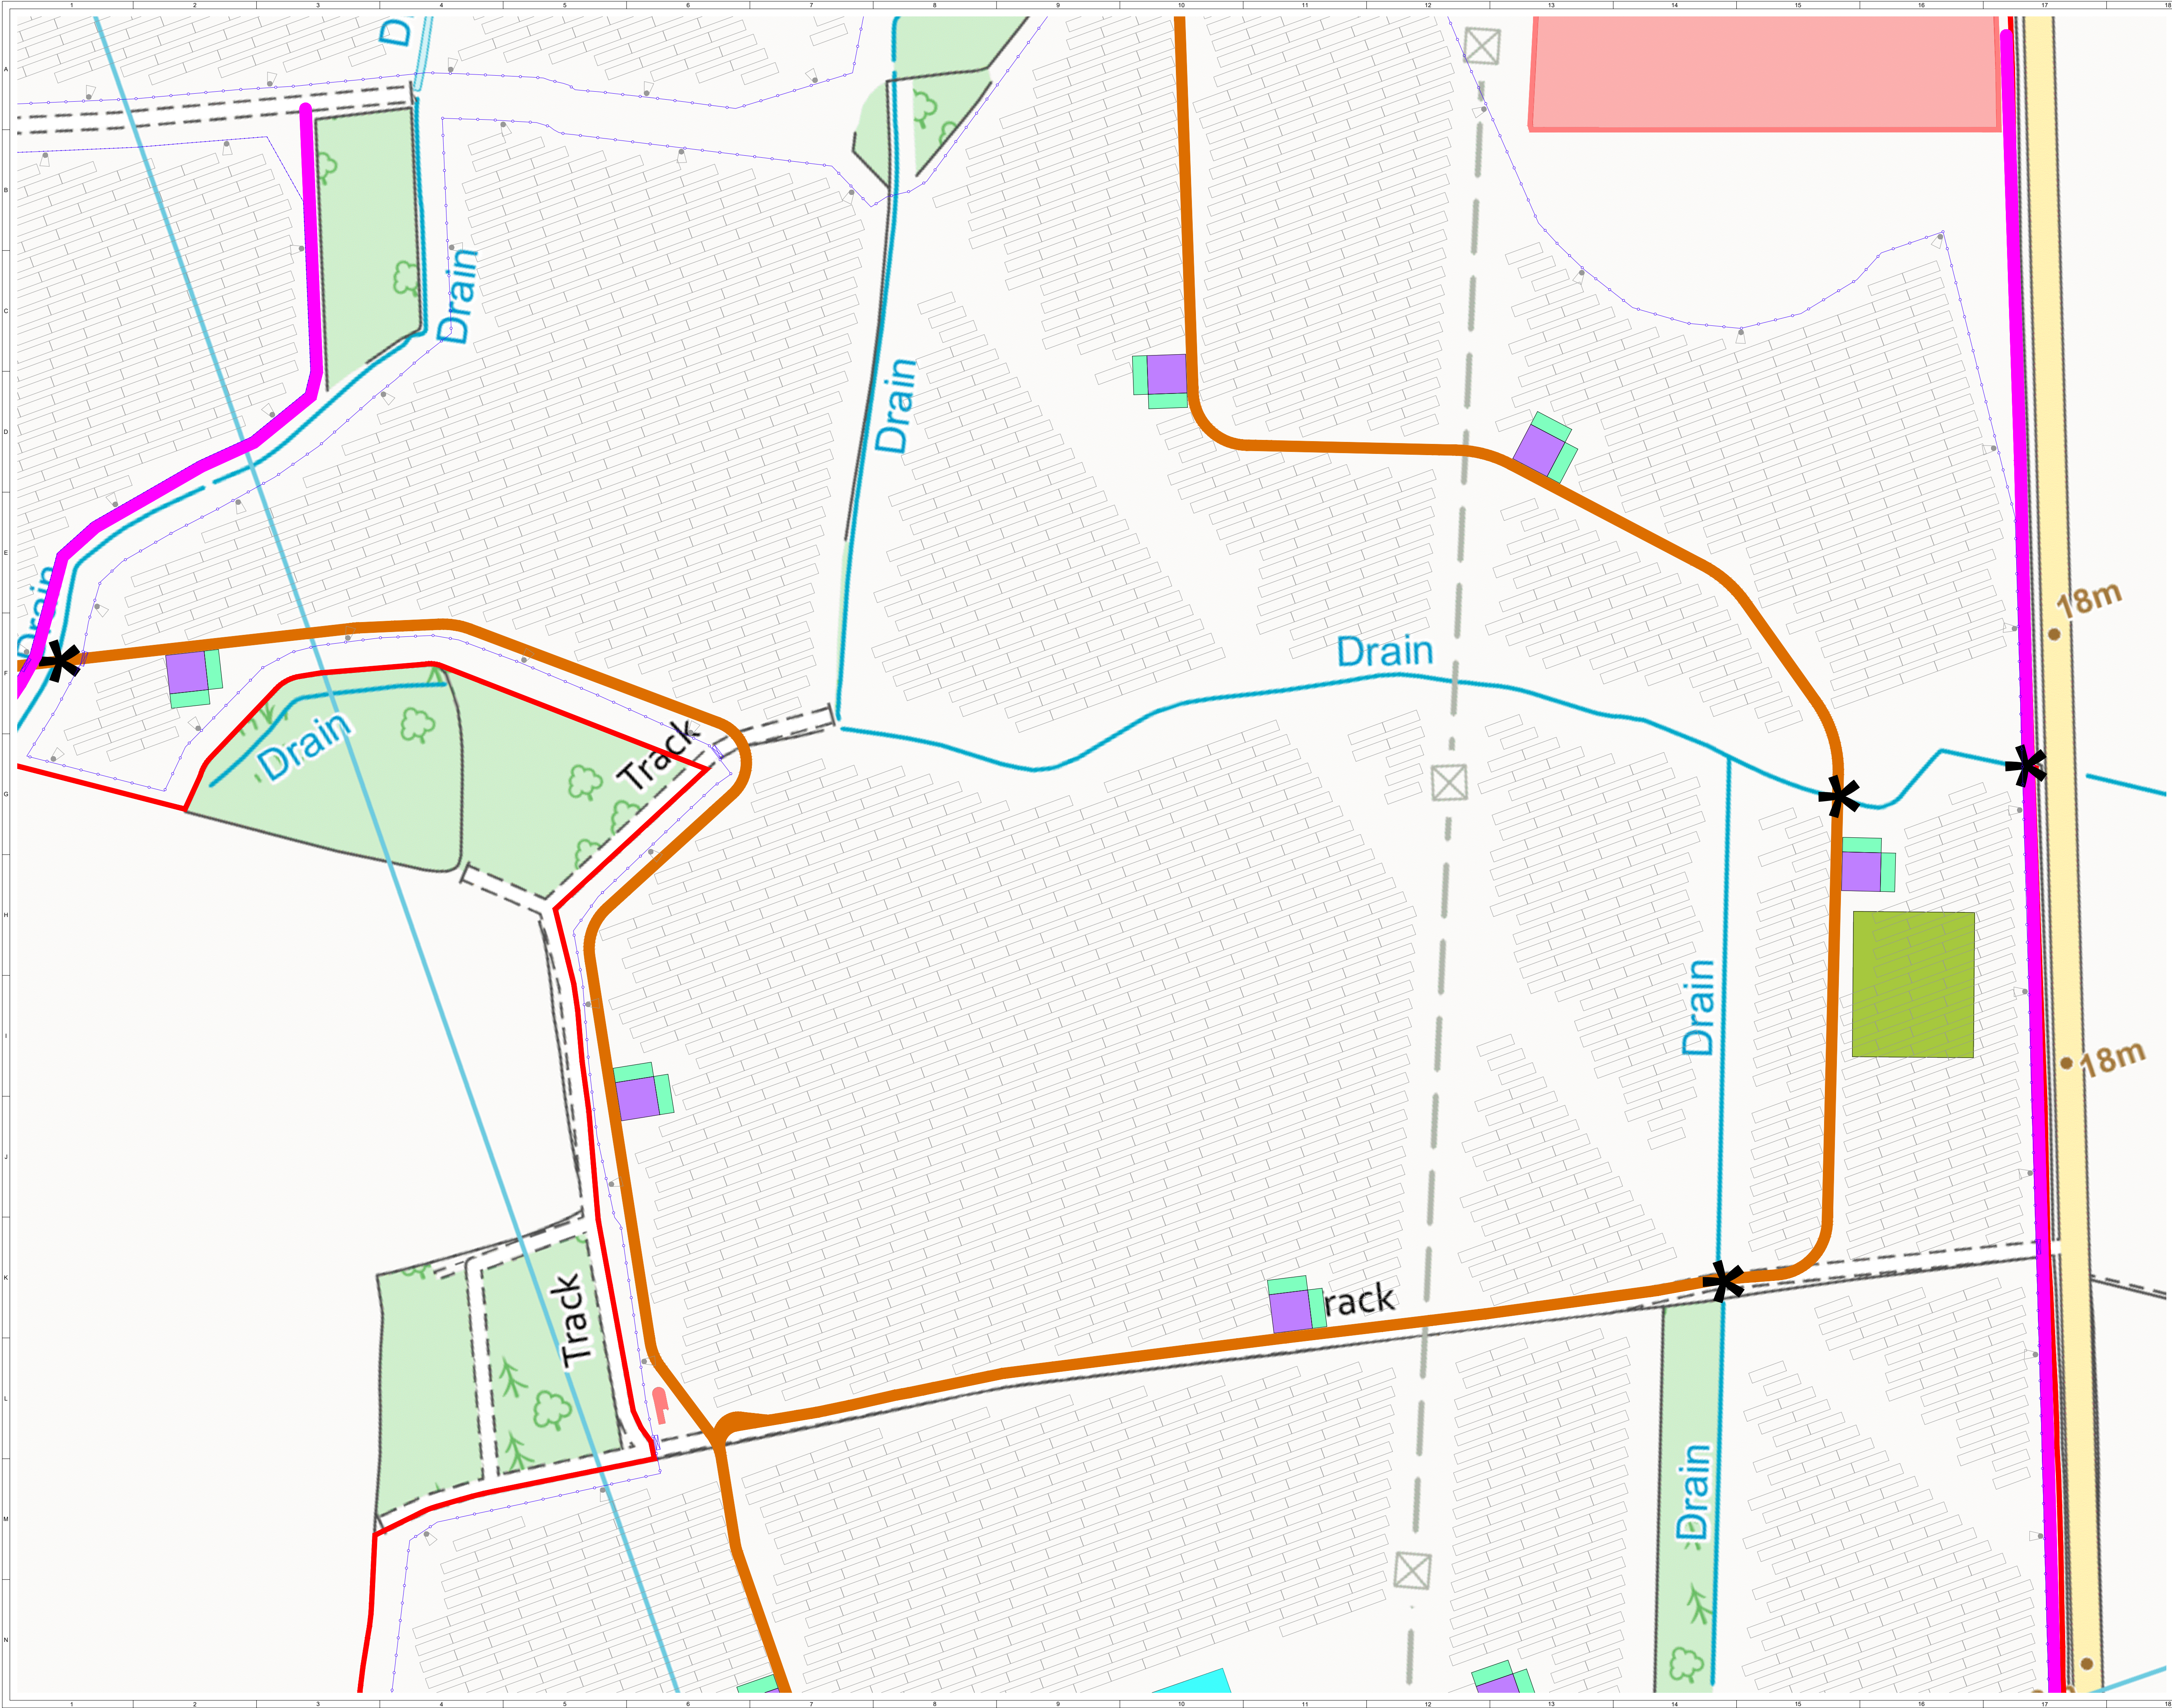

© CROWN COPYRIGHT. ALL RIGHTS RESERVED.
2023 LICENCE NUMBER 0100031673.

KEY:

- DEVELOPMENT BOUNDARY
- EXCLUDED FROM DEVELOPMENT BOUNDARY
- NEW ACCESS TRACK
- INDICATIVE SOLAR PV ARRAY
- INVERTER
- INVERTER HARDSTAND
- SUBSTATION COMPOUND
- TEMPORARY CONSTRUCTION COMPOUND
- SURFACE WATER ATTENUATION
- FENCE LINE
- GATE (FENCE)
- WATERCOURSE CROSSING
- PERMISSIVE PATHS
- CCTV
- SPARES CONTAINERS
- GATE (BOUNDARY)
- SHEEP HANDLING SYSTEM

SHEET 5 OF 6

7	FG	MC	CC	2023-07-07	SOLAR ARRAY UPDATE
6	FG	MC	CC	2022-11-11	INFRASTRUCTURE LAYOUT UPDATE
5	FG	MC	CC	2022-08-04	BELLMOUTH UPDATE
4	FG	IB	EB	2022-07-27	FENCELINE UPDATE
ISSUE	DRAWN	CHKD	APPD	DATE	REVISION NOTES
PURPOSE				COORDINATES	
PLANNING				OSGB 1936	
SCALE		1:1250 @ A1		DATUM	
				N/A	
LAYOUT DWG		N/A		T-LAYOUT NO.	
				N/A	
PROJECT TITLE					
LONGHEDGE SOLAR FARM					
DRAWING TITLE					
FIGURE 5 INFRASTRUCTURE LAYOUT					
RES DRAWING NUMBER					REV
04668-RES-LAY-DR-PT-005					7
THIS DRAWING IS THE PROPERTY OF RENEWABLE ENERGY SYSTEMS LIMITED AND NO REPRODUCTION MAY BE MADE IN WHOLE OR IN PART WITHOUT PERMISSION					
				BEAUFORT COURT, EGG FARM LANE, KINGS LANGLEY, HERTS WD4 8LR, UK TEL: +44 (0) 1923 295200 WWW.RES-GROUP.COM	